


Legende

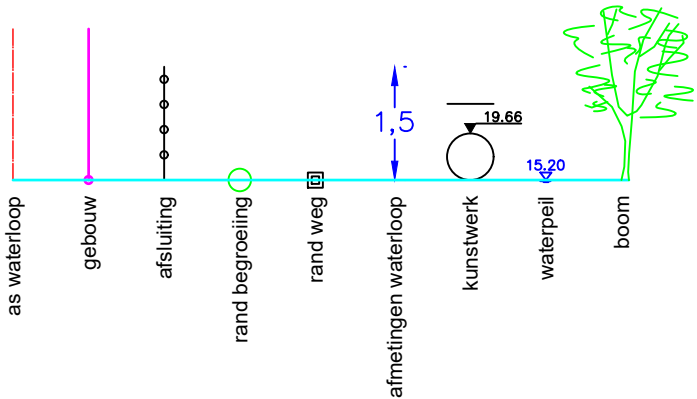

BODEMPEIL		26.16		26.17		26.33		26.51		26.42	26.07	25.04	24.92	25.61	26.52		26.48		26.45		26.20		26.10		
SLIBBODEM		26.16		26.17		26.33		26.51		26.42	26.07	25.20	25.01	25.15	25.61	26.52		26.48		26.45		26.20		26.10	
TUSSENAFSTAND	5.45		3.41		2.04		1.90		1.39	0.88	0.94	0.88	0.97	1.05	1.08	1.55	1.50		3.26		4.68			4.7	
KUMULAFSTAND		-11.45		-8.04		-6.00		-4.10		-2.70	-1.82	-0.88	0.00	1.05	1.44	2.52		4.07	5.56		8.83		13.51		

Gemeente Tielt-Winge

B3005

Grote Motte

VHAG: 7183

Locatie atlaspunt (LB72): X-coördinaat: 184747,6051 Y-coördinaat: 180189,5633

DWARSPROFIELPLAN

Atlaspunt - 297
Datum opmeting: 27/07/2005
Schaal: 1/100

