


Legende

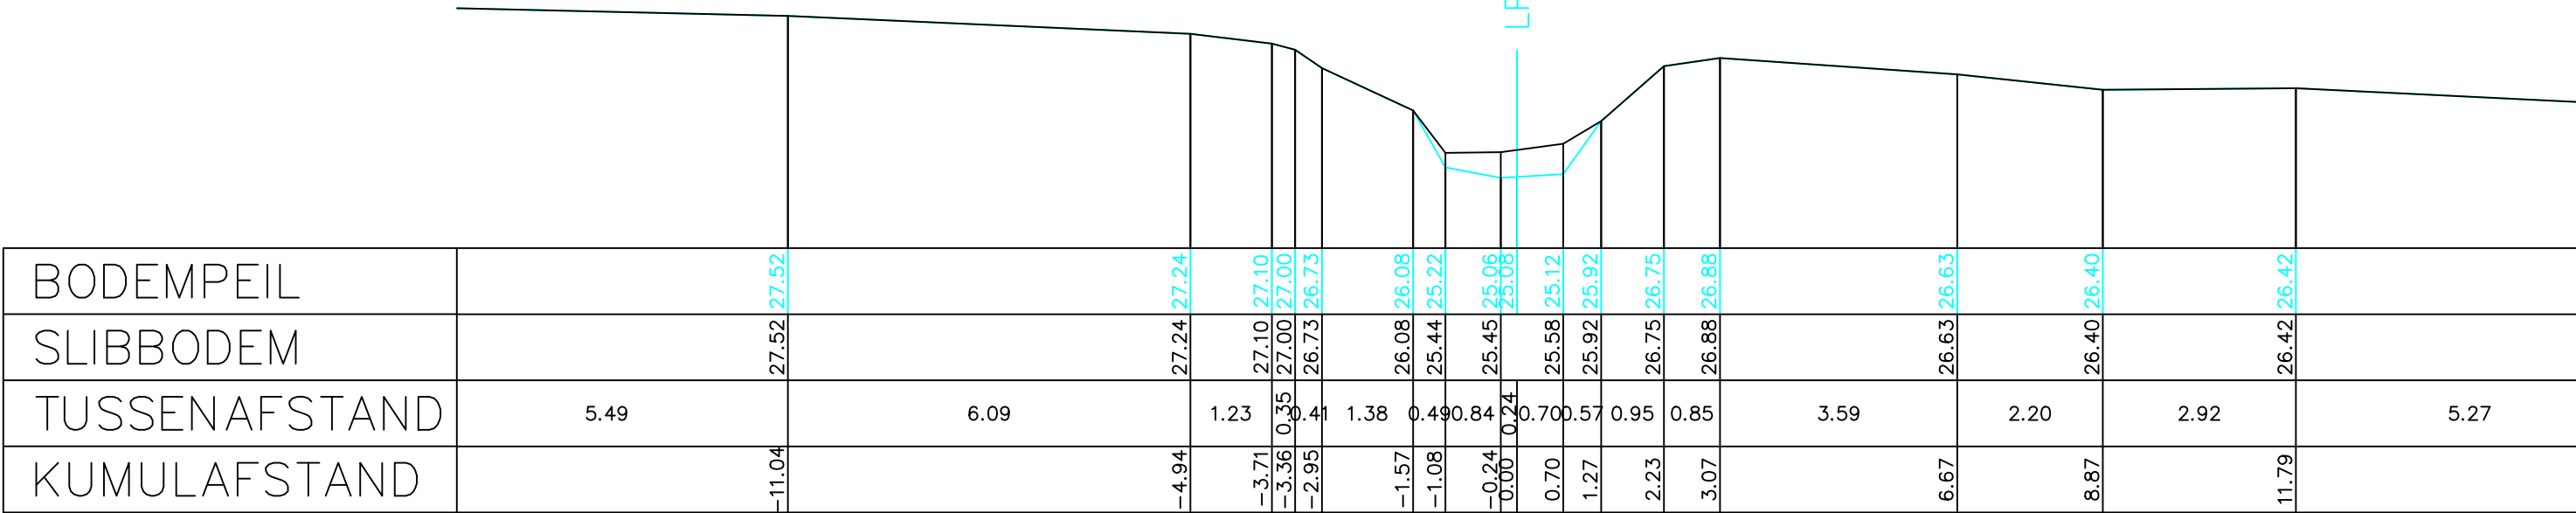

BODEMPEIL		27.52		27.24		27.10	27.00	26.73		26.08	25.22	25.06	25.08	25.12	25.92	26.75	26.88		26.63		26.40		26.42	
SLIBBODEM		27.52		27.24		27.10	27.00	26.73		26.08	25.44	25.45		25.58	25.92	26.75	26.88		26.63		26.40		26.42	
TUSSENAFSTAND	5.49		6.09		1.23	0.35	0.41	1.38	0.49	0.84	0.24	0.70	0.57	0.95	0.85	3.59		2.20		2.92		5.27		
KUMULAFSTAND	-11.04		-4.94		-3.71	-3.36	-2.95		-1.57	-1.08	-0.24	0.70	1.27	2.23	3.07		6.67		8.87		11.79			

Gemeente Tielt-Winge

B3005

Grote Motte

VHAG: 7183

Locatie atlaspunt (LB72): X-coördinaat: 184598,9727 Y-coördinaat: 180027,7973

DWARSPROFIELPLAN

Atlaspunt - 303
Datum opmeting: 27/07/2005
Schaal: 1/100

