


Legende



DWARSPROFIEL 1

Hsch 1/100
Lsch 1/100
Vvlak 6 m T.A.W.

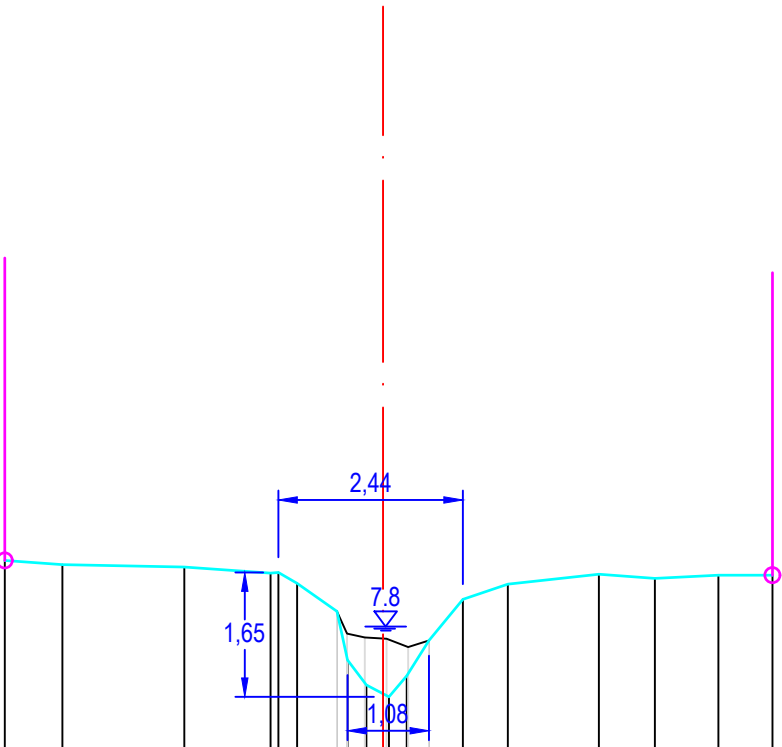

PEIL VASTE BODEM/TERREIN	8.68	8.62		8.59	8.51	8.50	8.57	8.00	7.96	7.93	7.66	7.03	6.87	7.15	7.62	8.16	8.36		8.50	8.44	8.48	8.48
SLIBPEIL								8.00	7.71	7.66	7.64	7.53	7.62									
CUMULAFSTAND	-5.01	-4.24		-2.63	-1.49	-1.30	-1.14	-0.61	-0.47	-0.22	-0.08	0.30	0.31	0.61	1.05	1.65		2.85	3.59	4.43	5.15	
TUSSENAFSTAND		0.76	1.61	1.14	0.40	0.25	0.53	0.14	0.15	0.23	0.29	0.45	0.59	1.20	0.74	0.84	0.72					

Gemeente Zemst

B2002 **Hanswijkbeek**

VHAG: 6677

Locatie atlaspunt (LB72): X-coördinaat: 158602,5088 Y-coördinaat: 188772,4787

DWARSPROFIELPLAN

Atlaspunt - 040
Datum opmeting: 7/01/2020
Schaal: 1/100

