
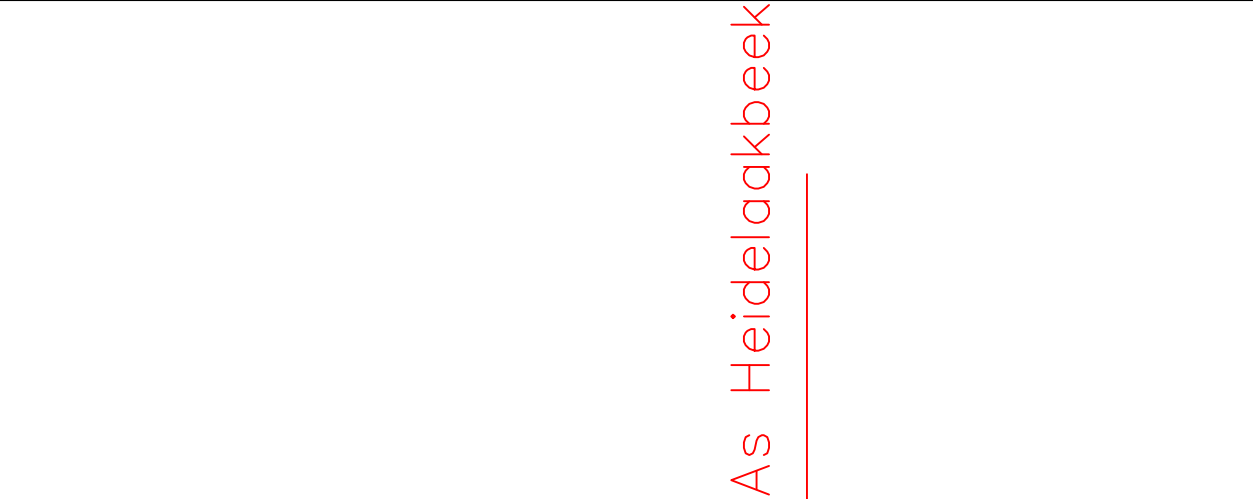


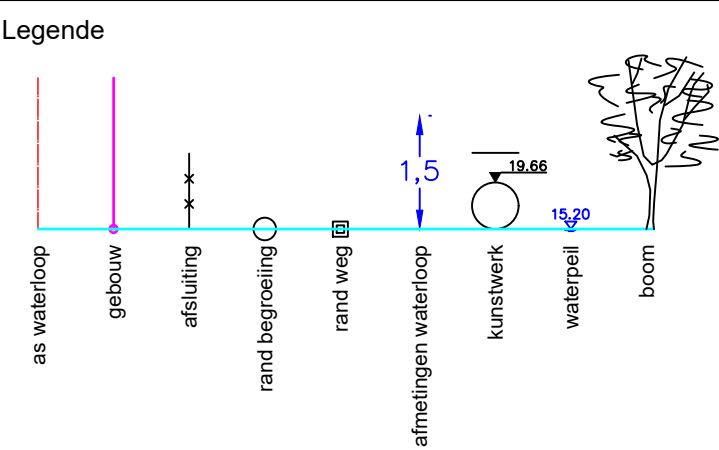

Peil vaste bodem	-11.81	11.82	11.86	11.98	12.36	12.55	12.03	11.61	10.86	10.13	10.08	10.14	10.20	10.99	11.42	11.91	11.89	11.90	11.95
Slibpeil									10.86	10.27	10.23	10.20							
Tussenafstand		2.73	2.06	1.13	0.90	1.20	0.55	0.50	0.80	0.39	0.33	0.37	0.41	0.38	0.26	0.82	0.85	1.28	1.55
Afstand tot as	-9.76	-7.24	-5.35	-4.31	-3.48	-2.37	-1.86	-1.41	-0.68	-0.32	-0.00	-0.37	-0.78	-1.15	-2.23	-3.07	-4.35	-5.90	

Gemeente Rotselaar_Aarschot

B3003

Heidelaakbeek

VHAG: 7907

Locatie atlaspunt (LB72): X-coördinaat: 178530,7664 Y-coördinaat: 185274,1071

DWARSPROFIELPLAN

Atlaspunt - 006
Datum opmeting: 2018-12-07
Schaal: 1/100

