
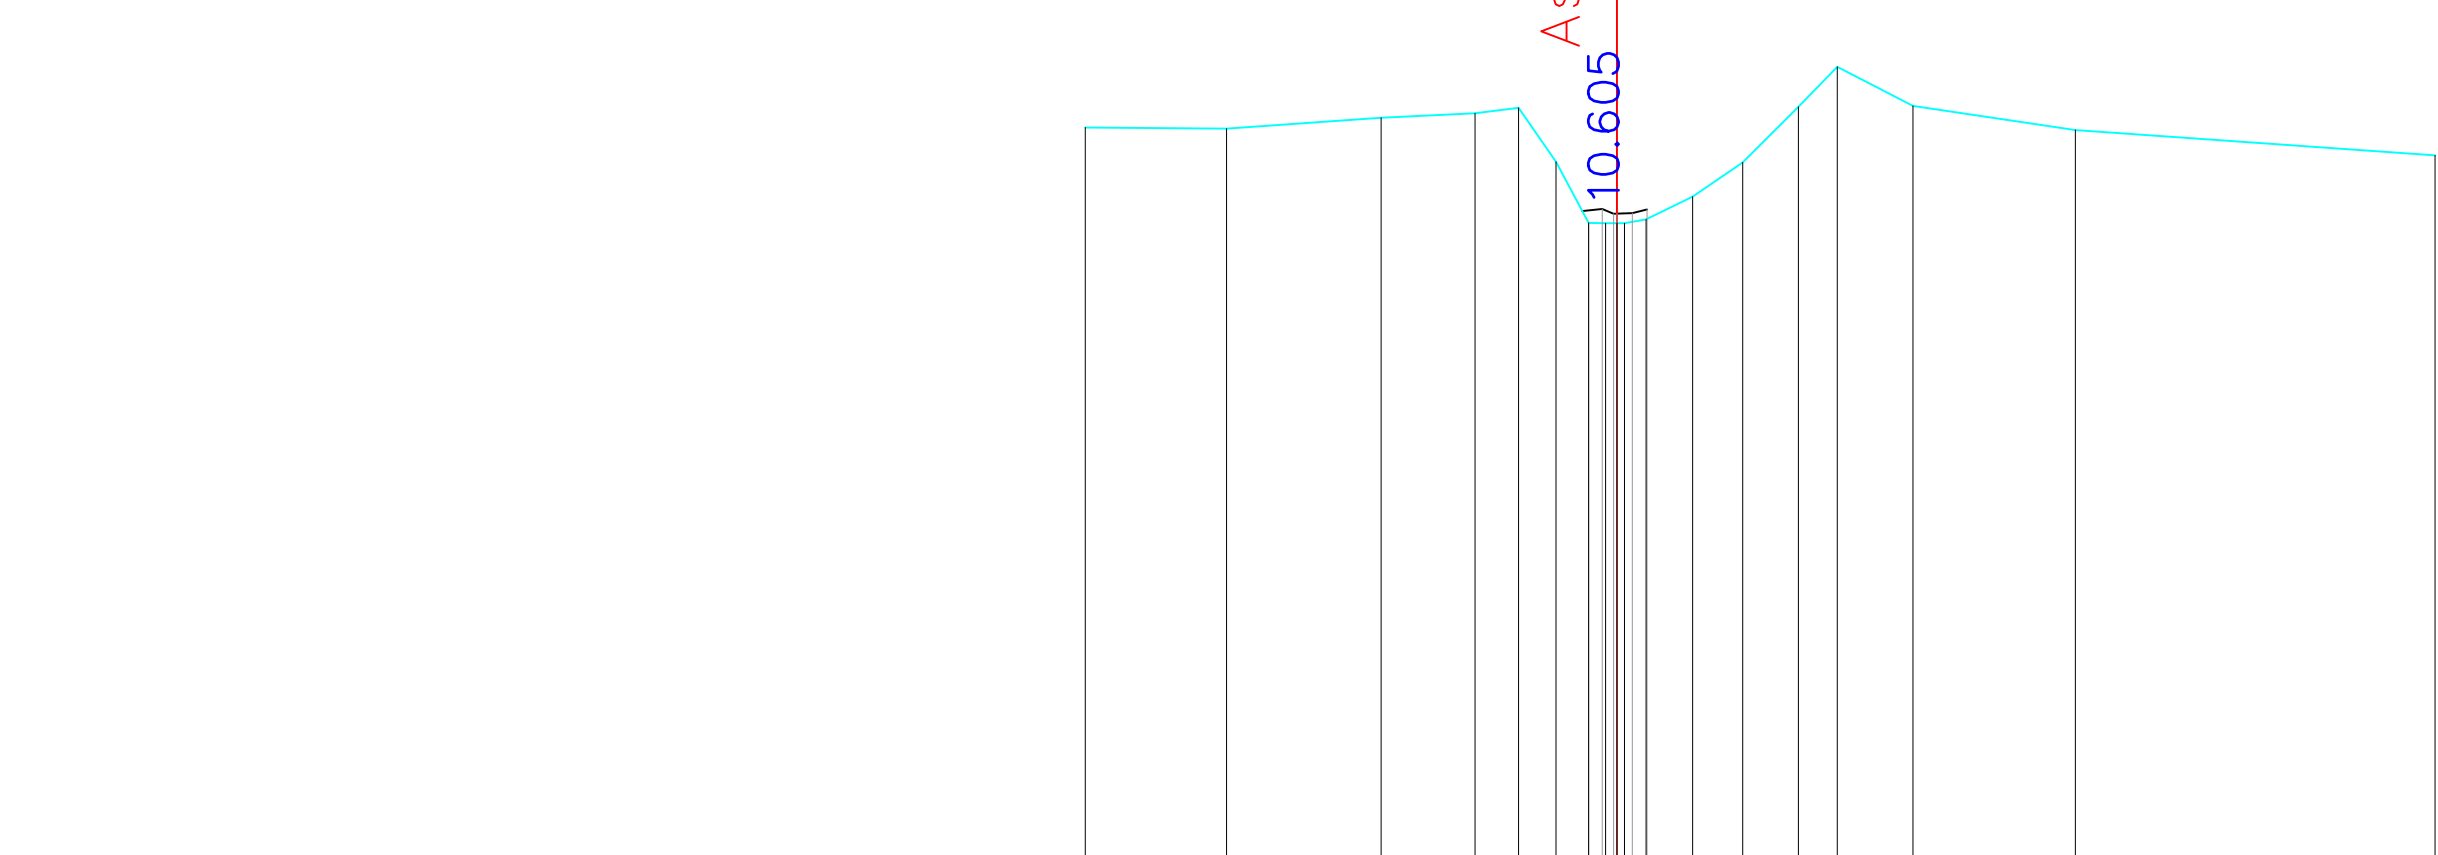


Legende

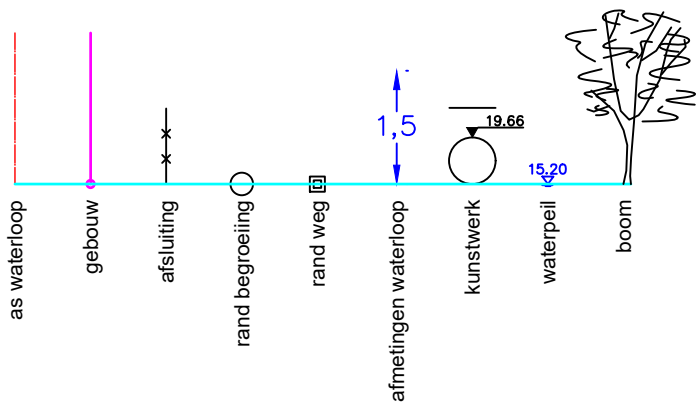

|                  |        |       |       |       |       |       |       |       |       |       |       |       |       |       |       |        |
|------------------|--------|-------|-------|-------|-------|-------|-------|-------|-------|-------|-------|-------|-------|-------|-------|--------|
| Peil vaste bodem | -11.68 | 11.66 | 11.81 | 11.87 | 11.94 | 11.23 | 10.42 | 10.41 | 10.46 | 10.77 | 11.22 | 11.95 | 12.48 | 11.96 | 11.64 | -11.31 |
| Slibpeil         |        |       |       |       |       |       | 10.42 | 10.54 | 10.55 | 10.60 |       |       |       |       |       |        |
| Tussenafstand    |        | 1.87  | 2.04  |       | 1.24  | 0.58  | 0.49  | 0.43  |       | 0.62  | 0.66  | 0.74  | 0.52  | 1.00  | 2.15  | 4.76   |
| Afstand tot as   | 7.03   | 5.16  | 3.12  | 1.88  | 1.30  | 0.81  | 0.37  | 0.00  | -0.39 | -0.89 | -1.42 | -2.00 | -2.41 | -3.20 | -4.91 | -8.69  |

Gemeente Rotselaar\_Aarschot

B3003

Heideklaakbeek

VHAG: 7907

Locatie atlaspunt (LB72):

X-coördinaat: 178523,3477 Y-coördinaat: 185195,7284

DWARSPROFIELPLAN

Atlaspunt - 008

Datum opmeting: 2018-12-07

Schaal: 1/100



VLAAMS-  
BRABANT