


Legende

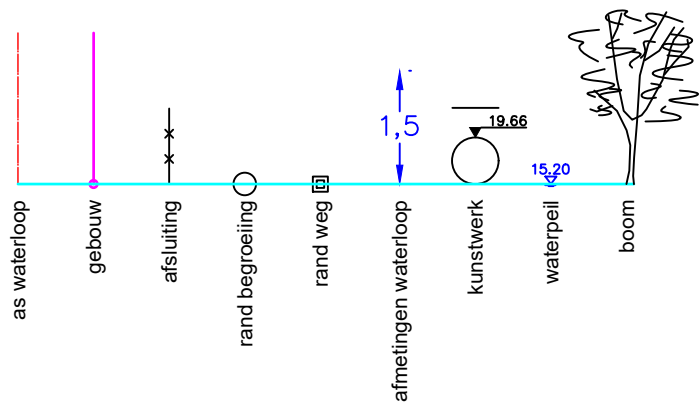

Peil vaste bodem	12.40	12.43	12.33	11.89	10.76	10.68	10.58	10.69	11.43	11.89	12.24	12.04	11.64
Slibpeil					10.88	10.88	10.88	10.90					
Tussenafstand		1.26	1.35	0.86	0.47	0.33	0.30	0.37	0.58	0.68	0.63	3.36	
Afstand tot as	4.52	3.26	1.91	1.05	0.45	0.00	-0.58	-0.95	-1.53	-2.20	-2.83	-6.18	

As Heidelaakbeek

10.955

Gemeente Rotselaar_Aarschot

B3003

Heidelaakbeek

VHAG: 7907

Locatie atlaspunt (LB72): X-coördinaat: 178526,2043 Y-coördinaat: 185063,553

DWARSPROFIELPLAN

Atlaspunt - 014
Datum opmeting: 2018-12-07
Schaal: 1/100

