


Legende

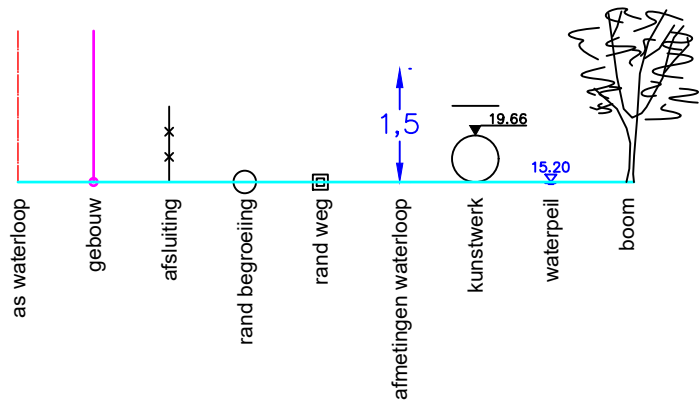

Peil vaste bodem	-12.17	-12.33	12.43	12.36	12.23	11.93	11.69	11.03	10.99	10.89	11.05	11.92	12.04	12.14	11.80	-11.79	-11.61
Slibpeil							11.69	11.14	11.12	11.14	11.66						
Tussenafstand		1.14	1.63	1.40	1.47	0.64	0.48	0.48	0.43	0.15	0.48	0.61	0.67	1.78	4.09	3.00	
Afstand tot as	-7.67	-6.53	-4.89	-3.50	-2.03	-1.39	-0.90	-0.43	0.00	-0.52	-1.15	-1.76	-2.42	-4.20	-8.29	-11.29	

As Heidelaakbeek

11.223

Gemeente Rotselaar_Aarschot

B3003 Heidelaakbeek

VHAG: 7907

Locatie atlaspunt (LB72): X-coördinaat: 178593,9869 Y-coördinaat: 184944,1207

DWARSPROFIELPLAN

Atlaspunt - 017

Datum opmeting: 2018-12-07

Schaal: 1/100



VLAAMS-BRABANT