
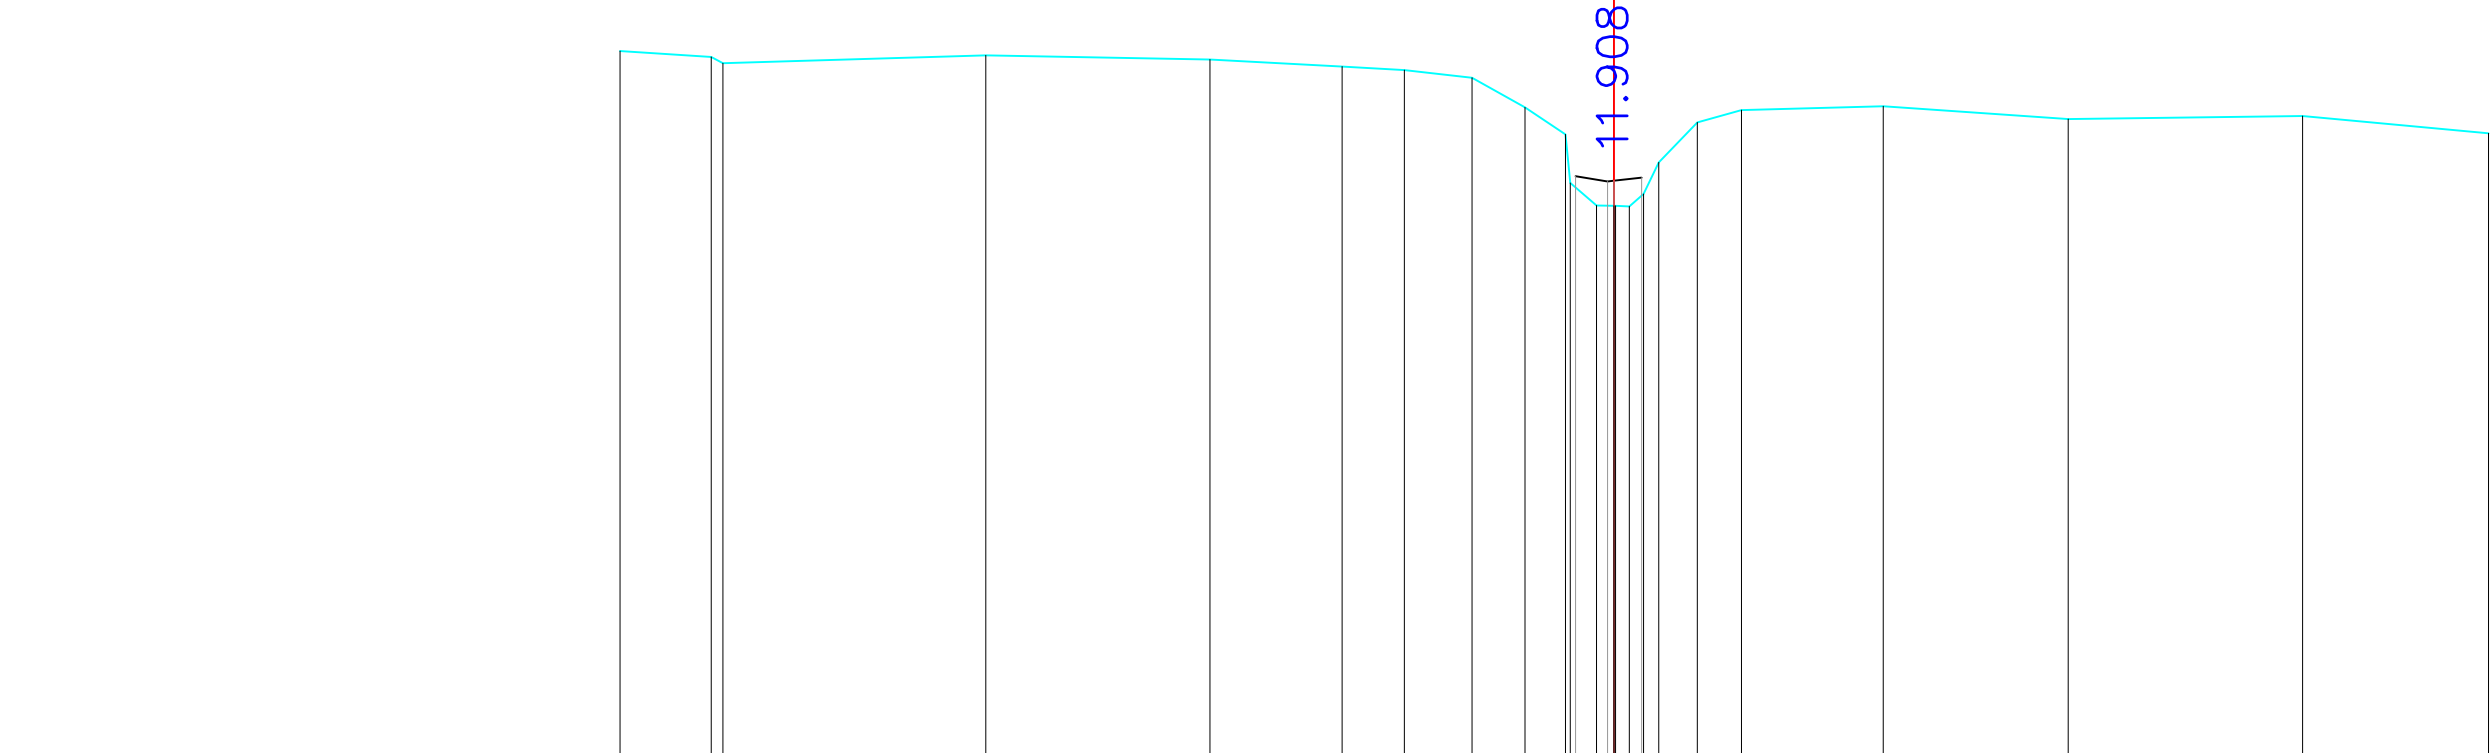


Legende

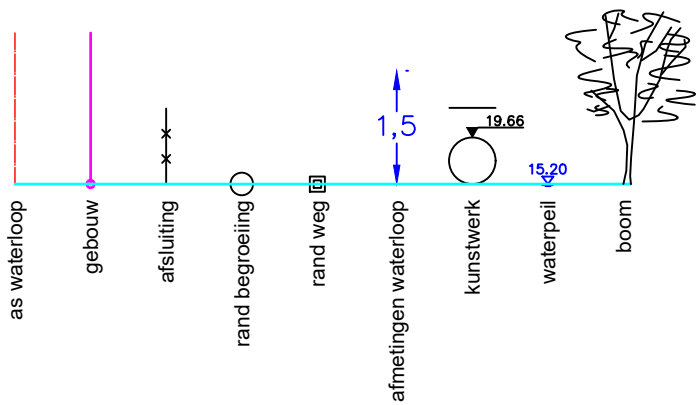

Peil vaste bodem	13.32	13.15	13.26	13.20	13.11	13.06	12.96	12.57	11.57	11.27	11.27	11.26	11.84	12.37	12.54	12.58	12.42	12.45	12.23
Slibpeil									11.66	11.60	11.64								
Tussenafstand	1.21	3.48	2.97	1.75	0.82	0.90	0.70	0.53	0.06	0.20	0.51	0.58	1.88	2.45	3.10	2.46			
Afstand tot as	13.15	11.79	8.31	5.34	3.59	2.77	1.88	1.18	0.58	0.00	-0.39	-1.10	-1.69	-3.56	-6.01	-9.11	-11.57		

Gemeente Rotselaar_Aarschot

B3003

Heidelaakbeek

VHAG: 7907

Locatie atlaspunt (LB72): X-coördinaat: 178765,7224 Y-coördinaat: 184768,8371

DWARSPROFIELPLAN

Atlaspunt - 025
Datum opmeting: 2018-12-07
Schaal: 1/100

