


Legende

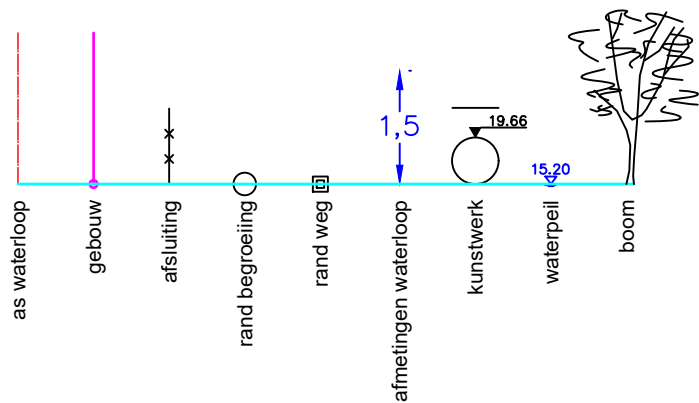

Peil vaste bodem	13.69	13.83	13.31	12.56	11.89	11.76	11.82	12.77	12.78	12.65	12.47	12.21
Slibpeil					11.91	11.93	11.97					
Tussenafstand		0.38	0.82	1.04	0.82	0.29	0.47	0.41	0.47	1.02	2.27	3.84
Afstand tot as	3.35	2.97	2.14	1.11	0.00	-0.48	-0.89	-1.35	-2.37	-4.65	-8.49	

As Heidelaakbeek

12.094

Gemeente Rotselaar_Aarschot

B3003

Heidelaakbeek

VHAG: 7907

Locatie atlaspunt (LB72): X-coördinaat: 178838,1046 Y-coördinaat: 184714,4939

DWARSPROFIELPLAN

Atlaspunt - 027
Datum opmeting: 2018-12-07
Schaal: 1/100

