
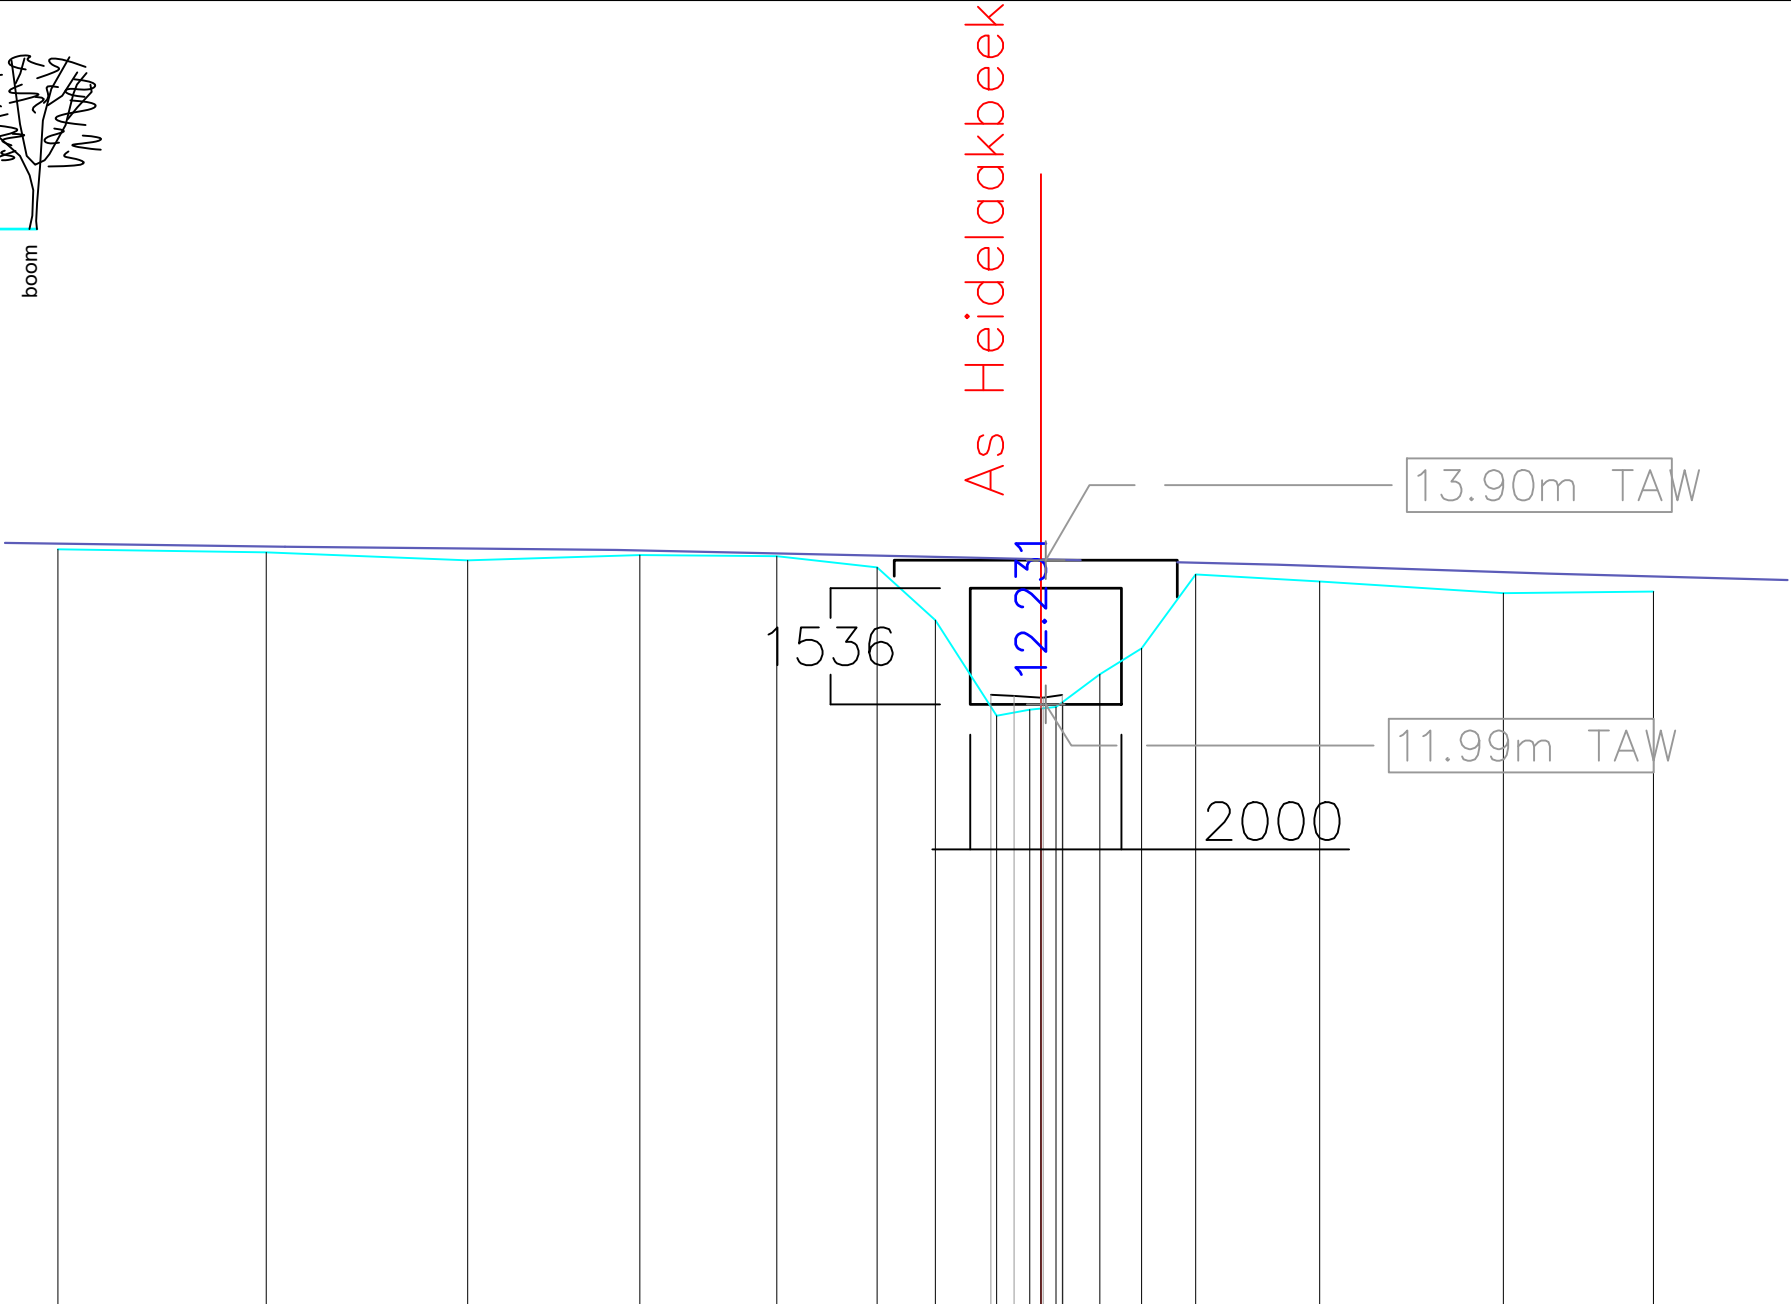


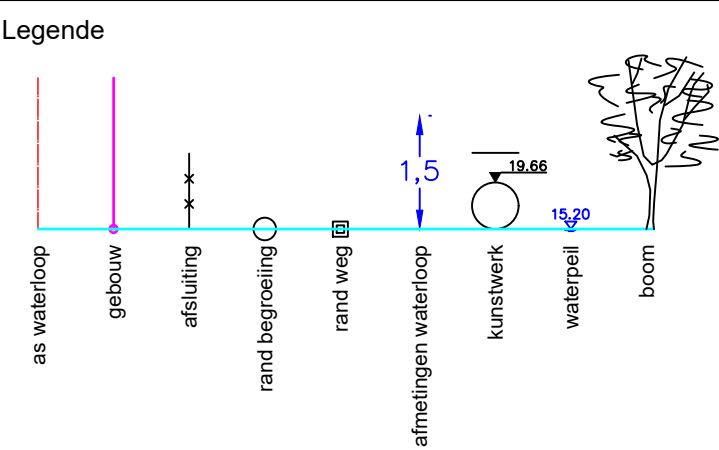

Peil vaste bodem	14.04	14.00	13.89	13.96	13.95	13.80	13.10	11.84	11.93	12.02	12.39	12.73	13.71	13.61	13.46	13.48
Slibpeil								12.11	12.10	12.08	12.11					
Tussenafstand		2.76	2.66	2.28	1.81	1.33	0.77	0.81	0.44	0.49	0.55	0.72	1.64	2.43	1.99	
Afstand tot as	13.00	10.25	7.58	5.31	3.49	2.17	1.40	0.58	0.00	-0.78	-1.33	-2.05	-3.69	-6.12	-8.07	

Gemeente Rotselaar_Aarschot

B3003

Heidelaakbeek

VHAG: 7907

Locatie atlaspunt (LB72): X-coördinaat: 178882,5951 Y-coördinaat: 184690,2969

DWARSPROFIELPLAN

Atlaspunt - 028
Datum opmeting: 2018-12-07
Schaal: 1/100

