


Legende

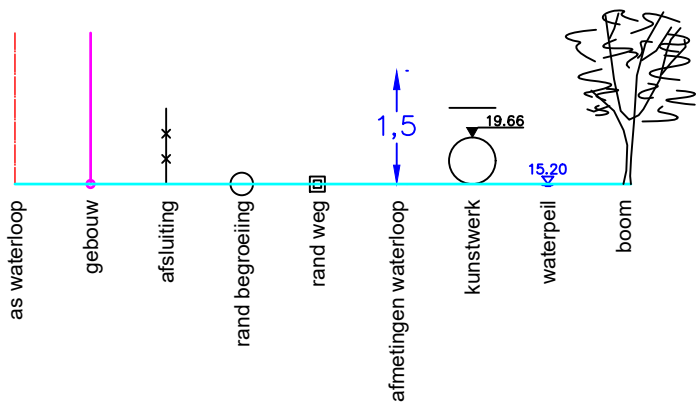

Peil vaste bodem	14.57	14.52	14.47	14.42	13.29	13.22	13.23	13.14	13.42	13.77	13.85	14.18	14.44	14.65	14.87	14.33	13.59	13.44
Slibpeil							13.29	13.32	13.32	13.28								
Tussenafstand		2.38		2.24		1.27	0.90	0.32	0.41	0.52	0.61	0.47	0.68	0.84	0.93	0.78	0.76	0.87
Afstand tot as	7.50	5.12	2.88	1.61	0.71	0.39	0.00	-0.41	-0.84	-1.37	-1.97	-2.44	-3.12	-3.92	-4.79	-5.52	-6.24	-7.06

As Heidelaakbeek

13.330

Gemeente Aarschot

B3003

Heidelaakbeek

VHAG: 7907

Locatie atlaspunt (LB72): X-coördinaat: 179414,4104 Y-coördinaat: 184533,96

DWARSPROFIELPLAN

Atlaspunt - 042
Datum opmeting: 2018-12-07
Schaal: 1/100

