
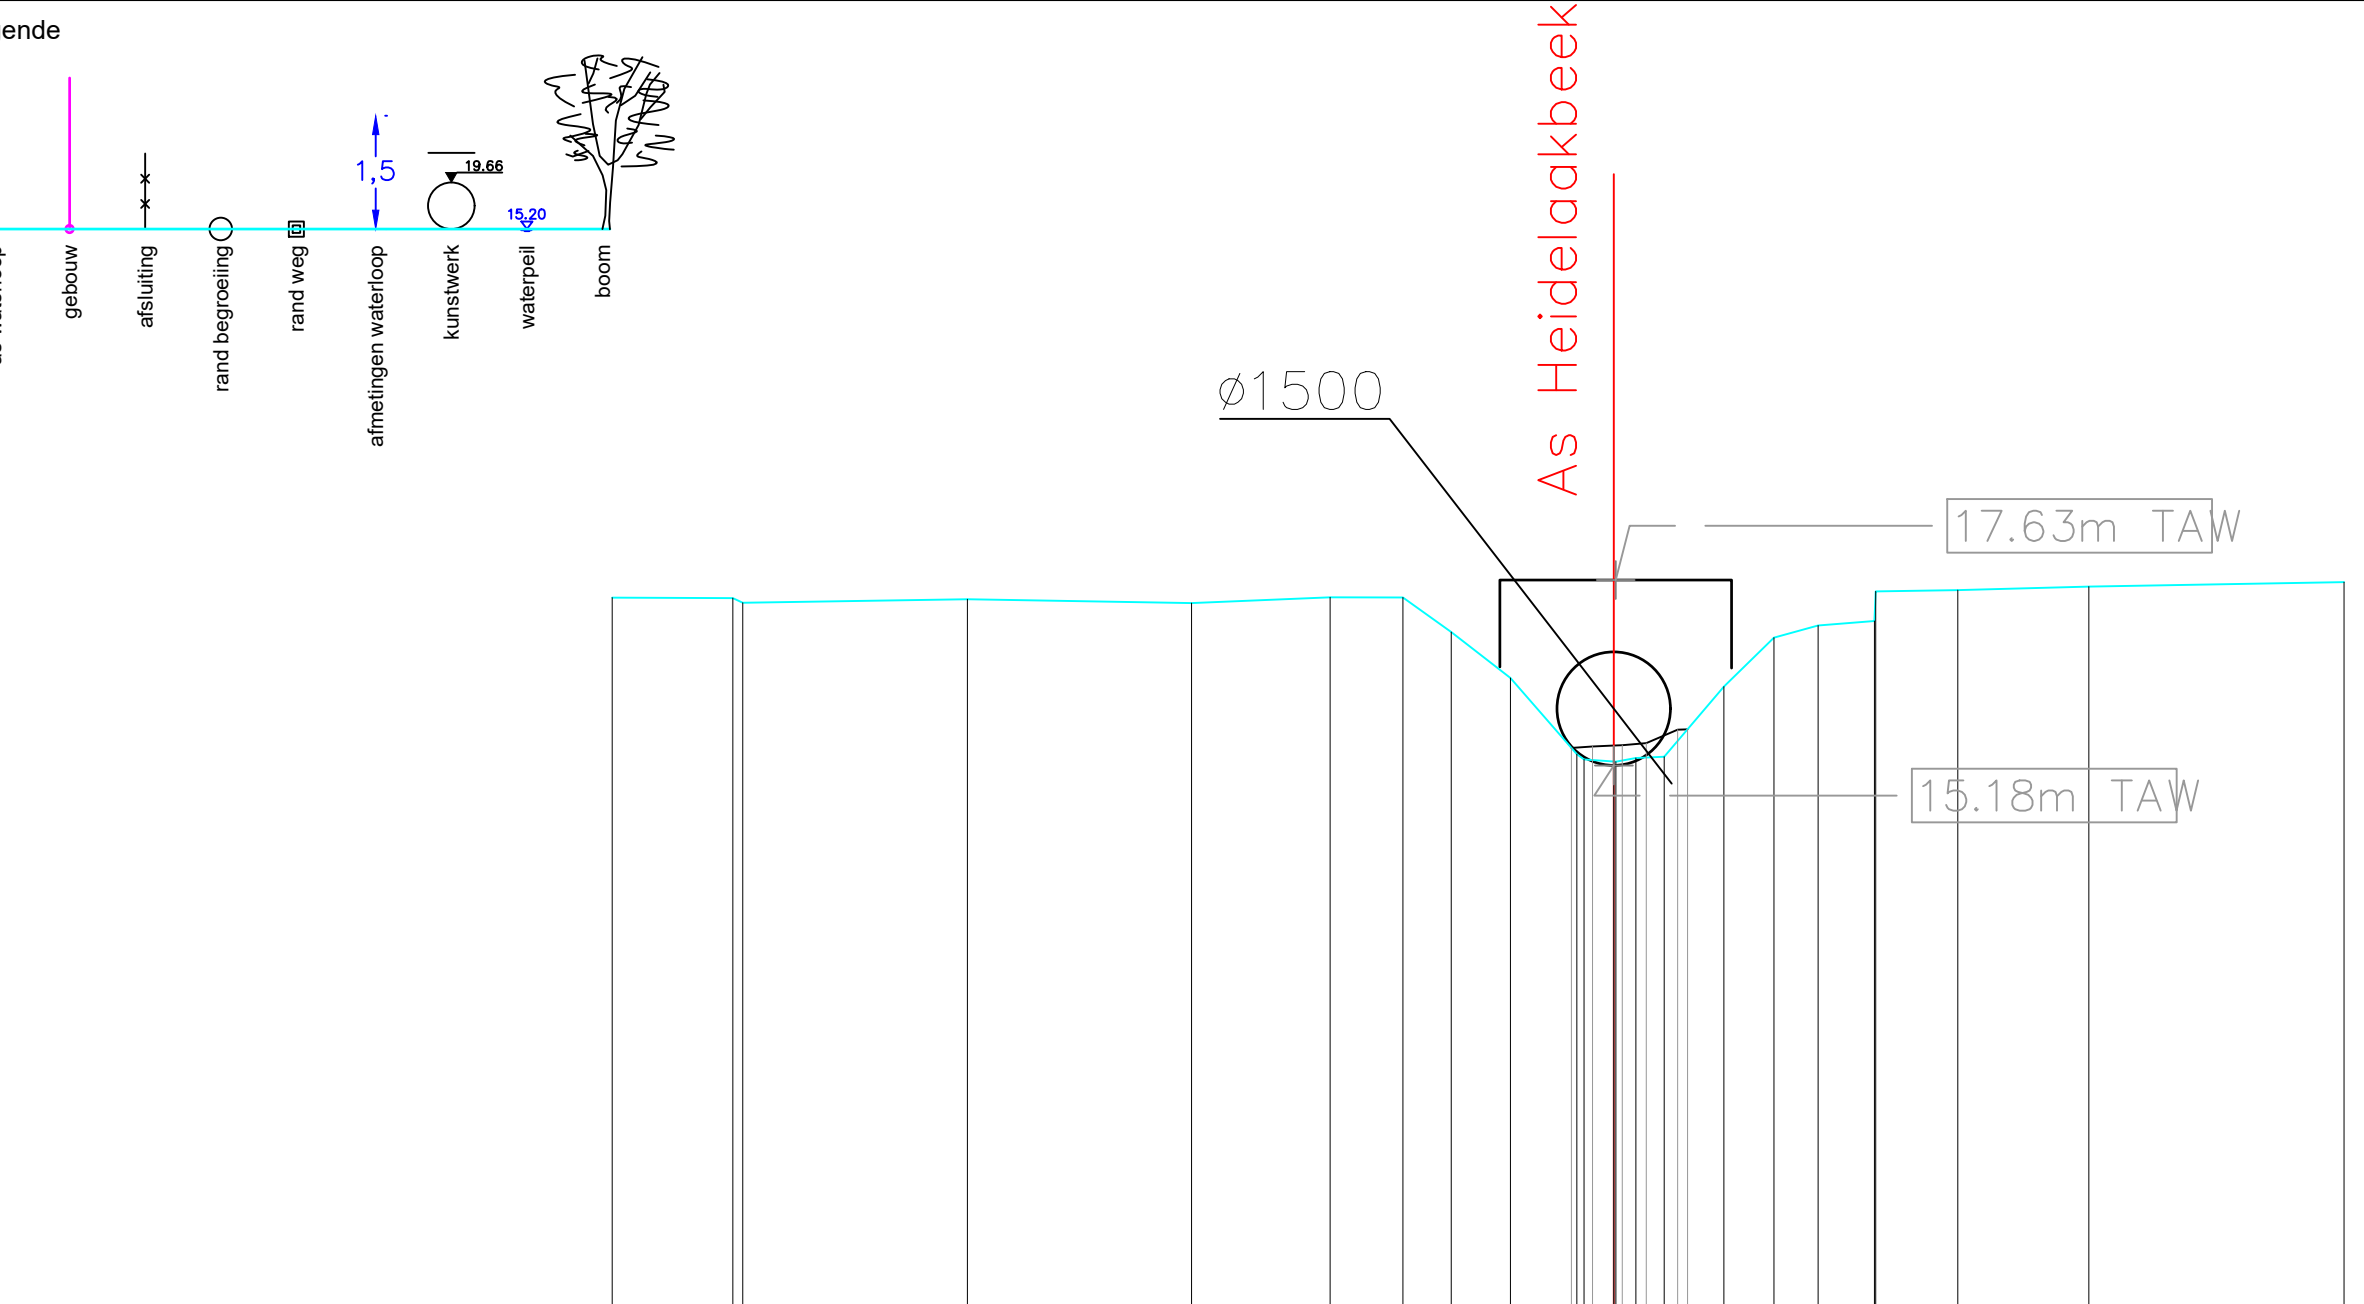


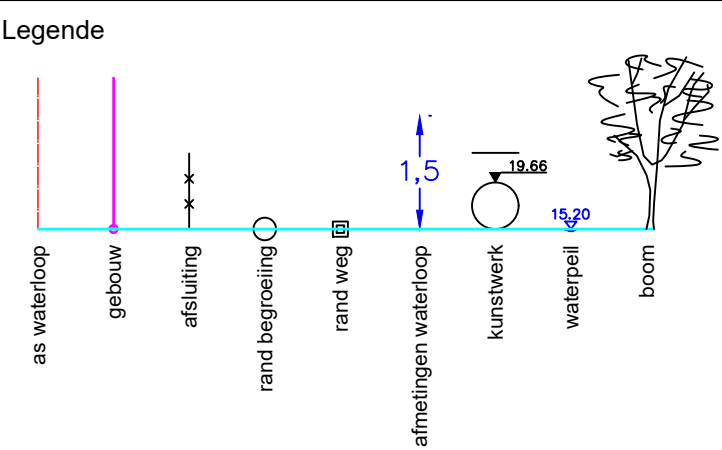

Peil vaste bodem	17.40	17.33	17.38	17.33	17.40	17.40	16.94	16.34	15.26	15.23	15.28	15.30	16.22	16.87	17.03	17.09	17.50	17.55	17.60
Slibpeil				15.41	15.43	15.44	15.48	15.65	15.66										
Tussenafstand	1.60	2.97	2.96	1.83	0.96	0.64	0.78	0.88	0.39	0.38	0.79	0.66	0.58	0.75	0.02	1.09	1.73	3.38	
Afstand tot as	13.25	11.52	8.55	5.59	3.75	2.79	2.15	1.37	0.39	0.00	0.67	1.46	2.12	2.70	3.45	4.55	6.28	9.66	