


Legende

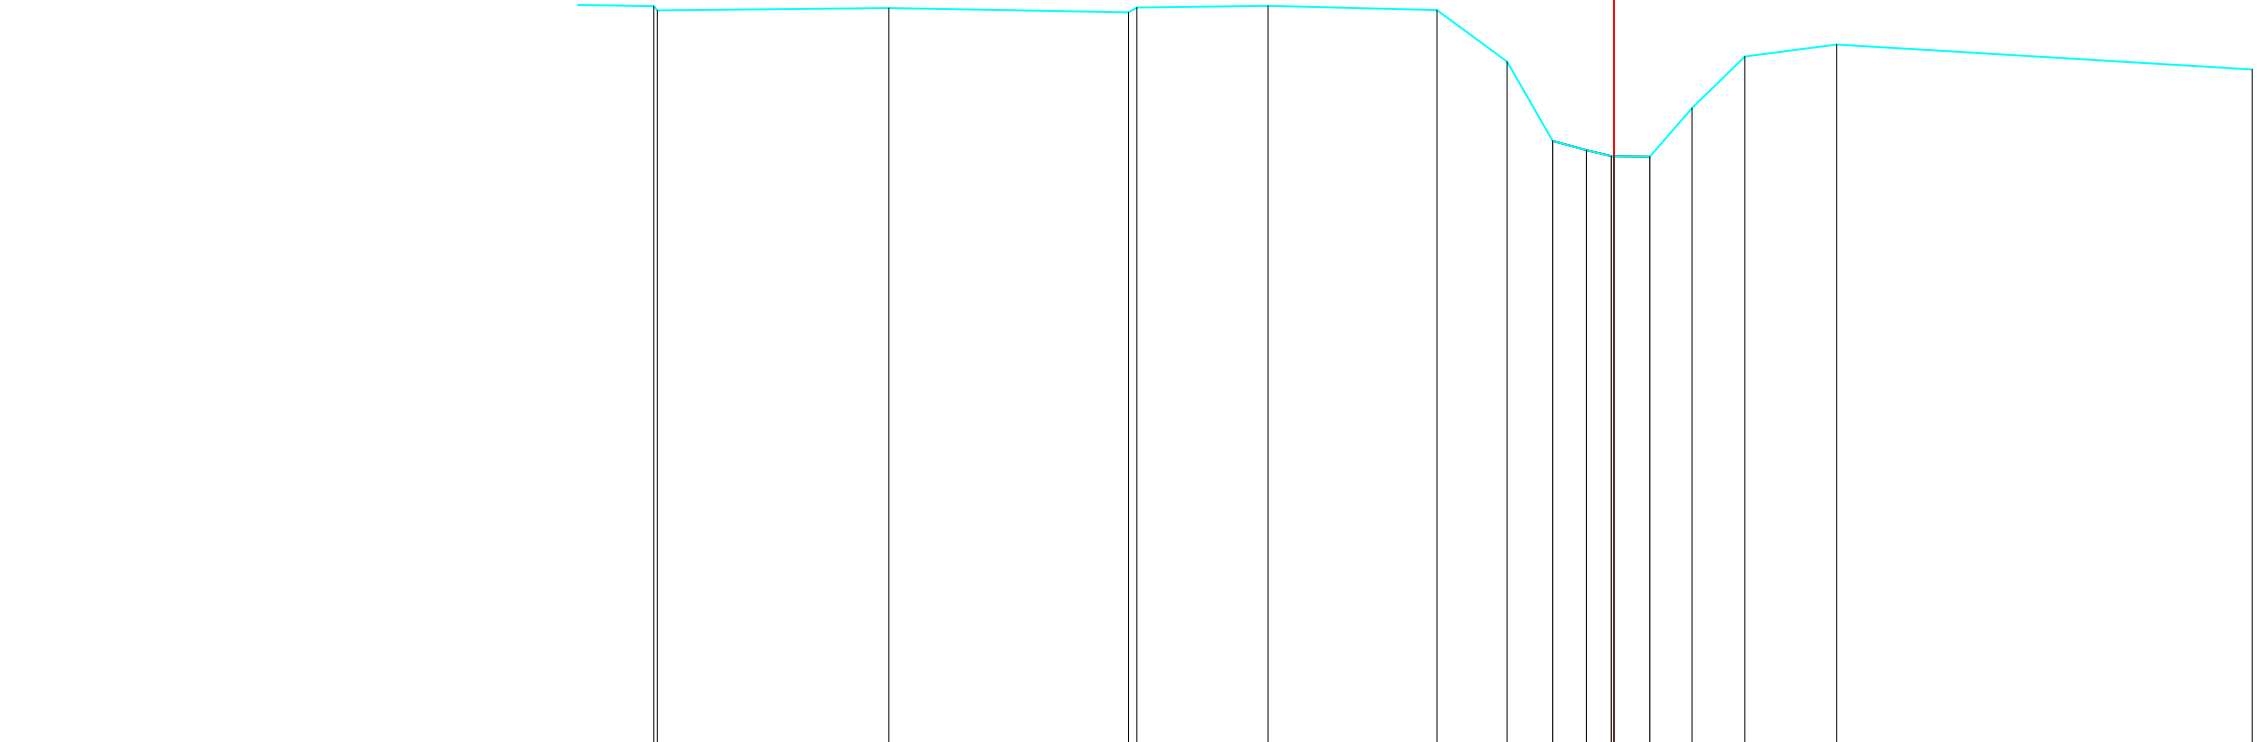

Peil vaste bodem	17.71	17.74	17.74	17.77	17.71	17.03	15.98	15.86	15.78	15.77	16.42	17.10	17.26	16.93
Slibpeil							15.98	15.86	15.78	15.77				
Tussenafstand	1.88	3.06	3.17	1.74	2.24	0.93	0.60	0.45	0.33	0.47	0.56	0.70	1.21	5.50
Afstand tot as	12.66	9.59	6.31	4.58	2.34	1.41	0.81	0.36	0.00	-0.47	-1.03	-1.73	-2.95	-8.44