


Legende

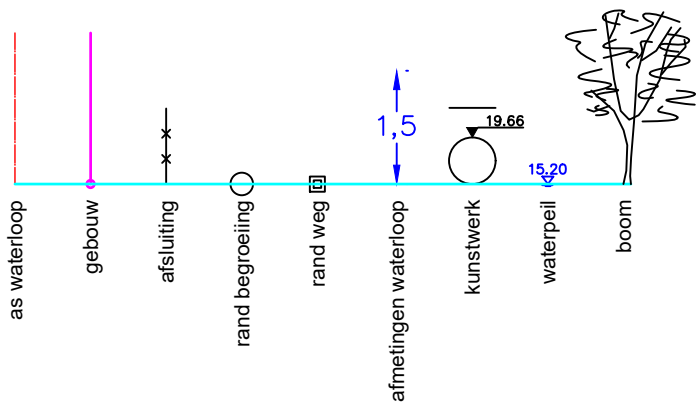

Peil vaste bodem	17.54	17.71	17.65	17.36	17.06	16.50	16.41	16.50	16.95	17.36	17.61	17.69	17.85
Slibpeil					16.50	16.41	16.50						
Tussenafstand		1.57	0.83	0.78	0.36	0.69	0.39	0.35	0.56	0.62		4.74	4.22
Afstand tot as	4.62	3.05	2.21	1.44	1.08	0.39	0.00	-0.35	-0.91	-1.54	-4.43	-9.16	-13.38

As Heidelaakbeek

16.602

Gemeente Aarschot

B3003 **Heidelaakbeek**

VHAG: 7907

Locatie atlaspunt (LB72): X-coördinaat: 179955,9424 Y-coördinaat: 184067,4257

DWARSPROFIELPLAN

Atlaspunt - 070
Datum opmeting: 2018-12-07
Schaal: 1/100

