


Legende

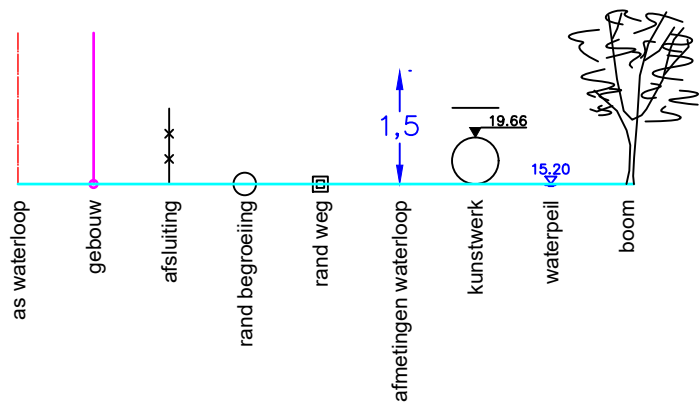

Peil vaste bodem	18.08	17.68	17.20	16.58	16.52	16.60	17.26	17.56	17.70		17.69		17.86
Slibpeil		16.62	16.62	16.62	16.60	16.62	16.62						
Tussenafstand		0.86	0.53	0.70	0.35	0.43	0.31	0.66		2.26		4.54	
Afstand tot as	2.45	1.58	1.05	0.35	0.00	-0.43	-0.74	-1.40	-3.66		-8.20		-12.63

As Heidelaakbeek

16.688

Gemeente Aarschot

B3003

Heidelaakbeek

VHAG: 7907

Locatie atlaspunt (LB72): X-coördinaat: 180030,2732 Y-coördinaat: 184093,3013

DWARSPROFIELPLAN

Atlaspunt - 072
Datum opmeting: 2018-12-07
Schaal: 1/100

