


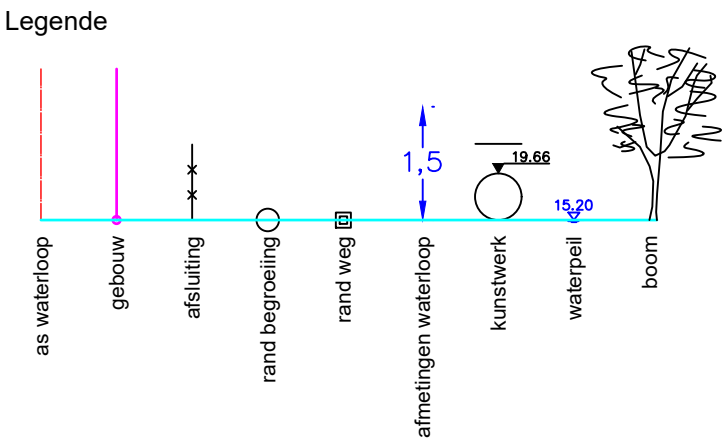

√.

Peil vaste bodem	20.35	20.35	20.29	19.81	19.04	18.60	18.08	18.06	18.10	18.66	19.06	19.85	20.08	20.40
Slibpeil						18.16	18.16	18.18						
Tussenafstand		0.82	2.20		0.98	0.64	0.17	0.10	0.44	0.36	0.36	0.47	0.60	
Afstand tot as	- 5.75	- 4.94	2.74	1.76	1.12	0.78	- 0.44	0.00	- 0.36	- 0.80	- 1.11	- 1.58	- 2.18	- 5.97

As Heidelaakbeek

18.259

Gemeente Aarschot

B3003

Heidelaakbeek

VHAG: 7907

Locatie atlaspunt (LB72): X-coördinaat: 180365,9114 Y-coördinaat: 184244,4669

DWARSPROFIELPLAN

Atlaspunt - 085
Datum opmeting: 2018-12-07
Schaal: 1/100

