


Legende

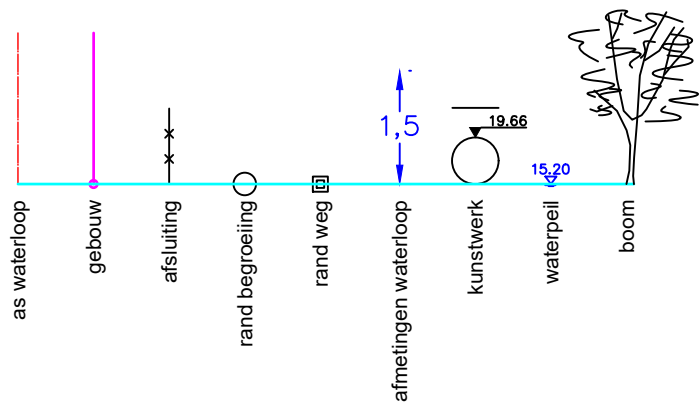

√.

Peil vaste bodem	20.26	20.30	20.21	19.53	18.98	18.15	18.08	18.13	18.53	18.93	19.62	19.92	20.13	20.26	20.21
Slibpeil						18.15	18.08	18.13							
Tussenafstand		1.92		1.27	1.02	0.76	0.35	0.46	0.26	1.06	0.57	0.49	1.46	2.44	
Afstand tot as	5.60	3.68	2.41	1.39	0.63	0.00	-0.36	-0.82	-2.13	-2.70	-3.19	-4.65		-7.10	

As Heidelaakbeek

Gemeente Aarschot

B3003

Heidelaakbeek

VHAG: 7907

Locatie atlaspunt (LB72): X-coördinaat: 180378,9662 Y-coördinaat: 184254,8443

DWARSPROFIELPLAN

Atlaspunt - 086
Datum opmeting: 2018-12-07
Schaal: 1/100

