


Legende

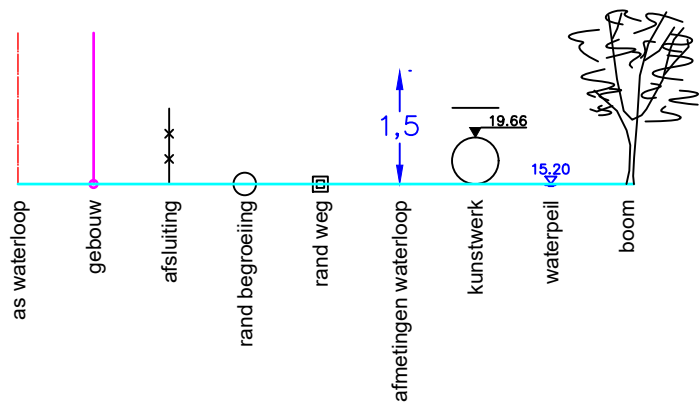

Peil vaste bodem	-21.42	21.32	20.90	20.44	19.12	19.18	19.16	19.16	19.64	20.13	20.29	20.32	20.55	20.58		20.59		20.54	20.37
Slibpeil					19.48	19.49	19.39	19.36	19.36	19.36									
Tussenafstand		1.31	1.57		1.26	0.76	0.10	0.32	0.32	0.33	0.63	0.39	1.64	2.43		2.79		2.53	2.15
Afstand tot as	-5.64	-4.33	2.76	-1.49	0.63	0.32	-0.00	-0.46	-0.79	-1.68	-2.07	-3.71		-6.14		-8.92		-11.45	-13.60

As Heidelaakbeek

Gemeente Aarschot

B3003

Heidelaakbeek

VHAG: 7907

Locatie atlaspunt (LB72): X-coördinaat: 181058,2139 Y-coördinaat: 184429,9274

DWARSPROFIELPLAN

Atlaspunt - 104
Datum opmeting: 2018-12-07
Schaal: 1/100

