


Legende

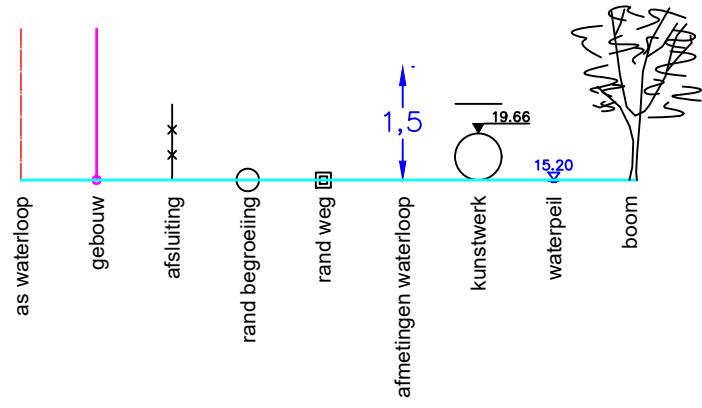

√.

As Heidelaakbeek

20.128

Peil vaste bodem	20.89	20.88	20.86	19.93	19.85	19.84	19.83	19.88	20.44	20.82	20.72
Slibpeil				20.13	20.08	20.07	20.08	20.17	20.16		
Tussenafstand		2.02	0.85	0.36	0.38	0.39	0.30	0.86			
Afstand tot as	3.93	1.91	1.06	0.58	0.00	-0.44	-0.82	-1.13	-1.99		

Gemeente Aarschot

B3003 **Heidelaakbeek**

VHAG: 7907

Locatie atlaspunt (LB72): X-coördinaat: 181144,7138 Y-coördinaat: 184495,3047

DWARSPROFIELPLAN

Atlaspunt - 107

Datum opmeting: 2018-12-07

Schaal: 1/100



**VLAAMS-
BRABANT**