


Legende

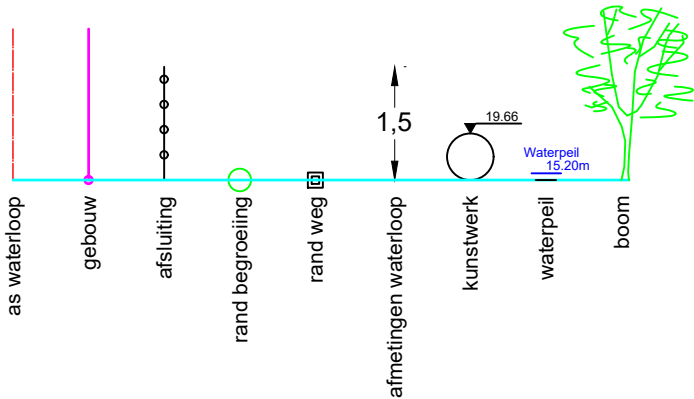

Dwarsprofiel 28
Vergelijkingsvlak 6.00 m T.A.W.
Afstand op as 357.58m

Peil vaste bodem	- 15.71	- 15.69	- 15.68	- 15.76	- 15.62	- 15.84	- 15.81	- 15.41	- 14.97	- 14.39	- 14.37	- 14.37	- 14.87	- 15.40	- 15.66	- 15.65	- 15.64
Slibpeil										14.39	14.39	14.39					
Tussenafstand		2.40	2.40	2.33	2.77	2.07	0.88	0.69	0.37	0.43	0.22	0.00	0.55	0.29	0.46	1.09	1.13
Afstand tot as	- 14.58	- 12.18	- 9.79	- 7.46	- 4.69	- 2.61	- 1.74	- 1.04	- 0.67	- 0.24	- 0.00	- 0.34	- 0.89	- 1.18	- 1.64	- 2.73	- 3.86

LINKEROEVER

RECHTEROEVER

As Heilaak

Waterpeil
14.57m

Gemeente Aarschot
B2130 HEILAAK

VHAG: 6629
Locatie atlaspunt (LB72): X-coördinaat: 183633.59 Y-coördinaat: 187524.20

DWARSPROFIELPLAN

Atlaspunt-28
Datum opmeting: 31/07/2024
Schaal: 1/100

