



Legende

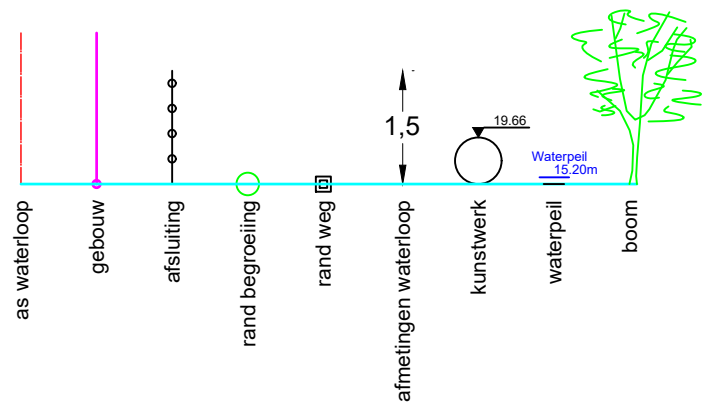

LINKEROEVER

RECHTEROEVER

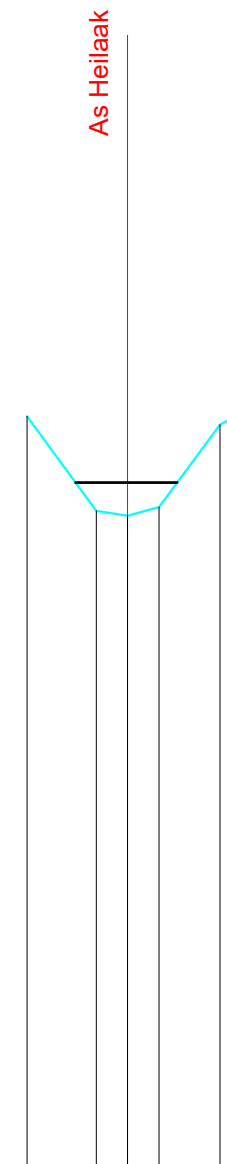

Dwarsprofiel 33
Vergelijkingsvlak 6.00 m T.A.W.
Afstand op as 502.88m

Peil vaste bodem		-15.96	-14.71	-14.65	-14.76	-15.85	-16.02	
Slibpeil			15.08	15.08	15.08			
Tussenafstand		0.92	0.41	0.42	0.81	0.32		
Afstand tot as		-1.33	-0.41	-0.00	-0.42	-1.22	-1.55	

Gemeente Aarschot

B2130 HEILAAK

VHAG: 6629

Locatie ataspunt (LB72): X-coördinaat: 183752.07 Y-coördinaat: 187575.90

DWARSPROFIELPLAN

Atlaspunt-33
Datum opmeting: 31/07/2024
Schaal: 1/100

