


Legende

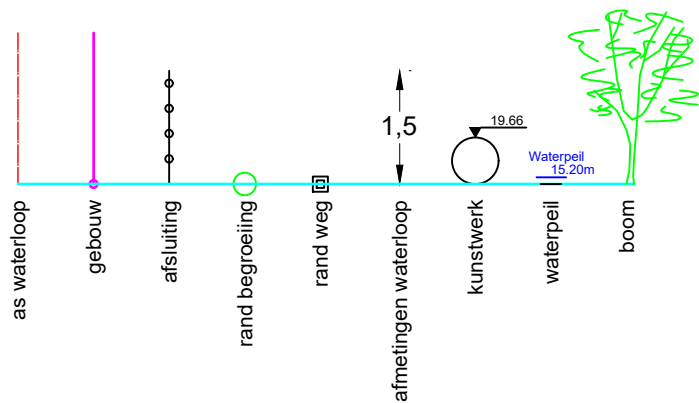

Dwarsprofiel 40
Vergelijkingsvlak 6.00 m T.A.W.
Afstand op as 700.80m

Peil vaste bodem	-16.09	-16.05	-16.06	-16.06	-16.06	-16.09	-16.04	-16.22	-16.14	-15.91	-15.15	-15.01	-15.36	-15.62	-15.79	-16.21	-16.73	-16.91	-17.07	-17.18	-17.16	-17.09	-16.78	-16.58	-16.48	-16.44
Slibpeil											-15.39	-15.39	-15.39													
Tussenafstand		1.76	1.70	1.51	1.49	1.83	1.89	1.59	1.10	0.45	0.41	0.33	0.29	0.35	0.36	0.64	0.93	0.78	1.21	1.10	1.16	1.07	1.15	1.18	1.66	1.77
Afstand tot as	-14.06	-12.30	-10.59	-9.09	-7.60	-5.76	-3.87	-2.28	-1.19	-0.74	-0.33	-0.00	-0.29	-0.64	-1.01	-1.65	-2.58	-3.36	-4.57	-5.66	-6.82	-7.90	-9.04	-10.22	-11.88	-13.65

Gemeente Aarschot
B2130 HEILAAK

VHAG: 6629
Locatie atlaspunt (LB72): X-coördinaat: 183877.33 Y-coördinaat: 187720.95

DWARSPROFIELPLAN
Atlaspunt-40
Datum opmeting: 31/07/2024
Schaal: 1/100

