


Legende

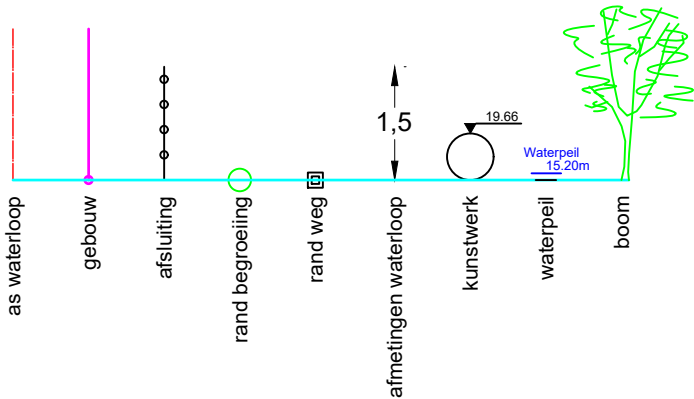

Dwarsprofiel 41
Vergelijkingsvlak 8.00 m T.A.W.
Afstand op as 730.74m

Peil vaste bodem	-16.22	-16.27	-16.22	-16.22	-16.21	-16.22	-16.26	-16.34	-16.29	-16.11	-15.45	-15.41	-15.42	-16.05	-16.26	-16.34	-16.33	-16.35	-16.34	-16.37	-16.40	-16.40
Slibpeil	15.49 15.49 15.49																					
Tussenafstand	1.93	1.69	1.98	1.65	1.83	1.93	0.99	0.45	0.41	0.23	0.66	0.43	0.25	0.55	0.43	0.68	1.63	1.93	2.10	1.90	1.95	2.07
Afstand tot as	-13.58	-11.64	-9.95	-7.97	-6.32	-4.49	-2.56	-1.57	-1.12	-0.71	-0.43	-0.00	-0.25	-0.79	-1.22	-1.89	-3.53	-5.46	-7.56	-9.46	-11.42	-13.49

Gemeente Aarschot
B2130 HEILAAK

VHAG: 6629
Locatie atlaspunt (LB72): X-coördinaat: 183898.99 Y-coördinaat: 187741.58

DWARSPROFIELPLAN
Atlaspunt-41
Datum opmeting: 31/07/2024
Schaal: 1/100

