


Legende

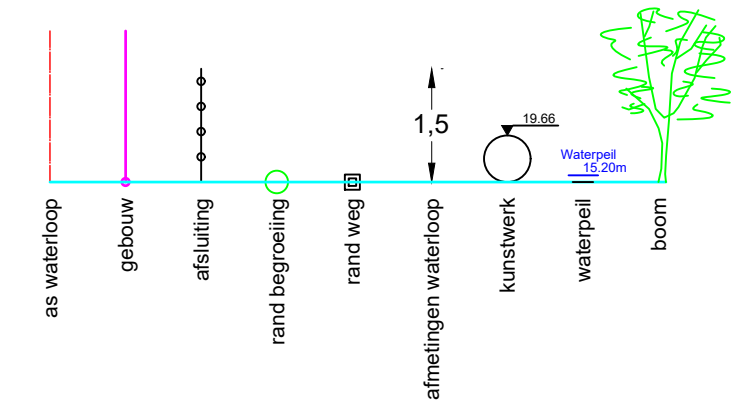

LINKEROEVER

RECHTEROEVER

/ BOK 15,54m Ø700 BETON

As Heilaak

Dwarsprofiel 43
Vergelijkingsvlak 8.00 m T.A.W.
Afstand op as 764.80m

Peil vaste bodem	-16.30	-16.26	-16.25	-16.21	-16.16	-15.45	-15.29	-15.48	-16.24
Slibpeil						15.46	15.46	15.46	
Tussenafstand		1.07	1.20	1.61	1.21	0.35	0.16	0.35	0.37
Afstand tot as	-5.77	-4.70	-3.50	-1.89	-0.67	-0.33	-0.16	-0.35	-0.72

Gemeente Aarschot

B2130 HEILAAK

VHAG: 6629

Locatie ataspunt (LB72): X-coördinaat: 183921.53 Y-coördinaat: 187767.01

DWARSPROFIELPLAN

Atlaspunt-43

Datum opmeting: 31/07/2024

Schaal: 1/100

