


Legende

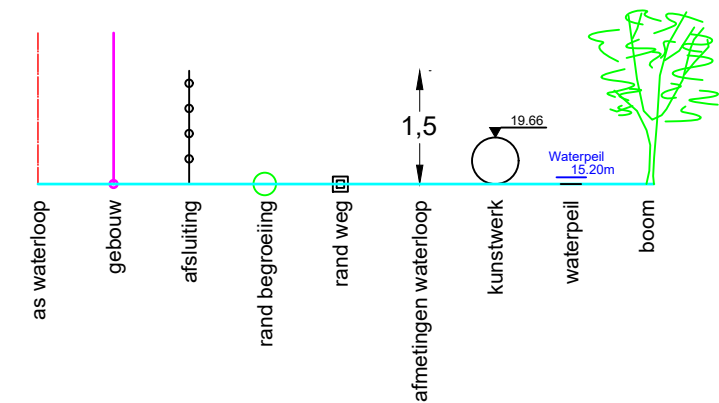

Dwarsprofiel 45  
Vergelijkingsvlak 8.00 m T.A.W.  
Afstand op as 820.57m

| |
|---|
| Peil vaste bodem | - 16.52 |  |        |  |        |  |        |  |        |  |      |  | - 16.53 |  | - 16.52 |  | - 16.37 |  | - 16.32 |  | - 15.88 |  | - 15.88 |  | - 15.54 |  | - 15.54 |  | - 15.58 |  | - 16.03 |  | - 16.42 |  | - 16.53 |  | - 16.58 |  | - 16.51 |  | - 16.30 |  | - 16.22 |  | - 16.27 |  | - 16.27 |  |
| Slibpeil         | |
| Tussenafstand    |         |  | 1.49   |  | 1.64   |  | 1.89   |  | 1.14   |  | 0.50 |  | 0.08    |  | 0.19    |  | 0.36    |  | 0.29    |  | 0.43    |  | 0.39    |  | 0.20    |  | 0.77    |  | 1.05    |  | 1.71    |  | 2.58    |  | 2.96    |  | 2.37    |  |         |  |         |  |         |  |         |  |         |  |
| Afstand tot as   | - 7.28  |  | - 5.79 |  | - 4.15 |  | - 2.26 |  | - 1.12 |  | 0.63 |  | 0.36    |  | 0.36    |  | 0.00    |  | - 0.29  |  | - 0.72  |  | - 1.10  |  | - 1.30  |  | - 2.08  |  | - 3.12  |  | - 4.83  |  | - 7.41  |  | - 10.37 |  | - 12.74 |  |         |  |         |  |         |  |         |  |         |  |

LINKEROEVER

RECHTEROEVER

As Heilaak

Waterpeil 15.78m

Gemeente Aarschot

B2130 HEILAAK

VHAG: 6629

Locatie ataspunt (LB72): X-coördinaat: 183956.75 Y-coördinaat: 187809.97

DWARSPROFIELPLAN

Atlaspunt-45

Datum opmeting: 31/07/2024

Schaal: 1/100



VLAAMS-  
BRABANT