


Legende

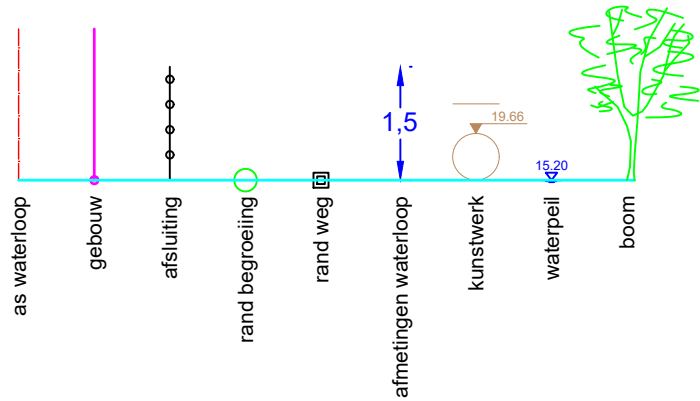

Dwarsprofiel 2
Vergelijkingsvlak 51.00 m T.A.W.
0+49.11

Peil vaste bodem	52.39			-52.35	-52.51	-52.49				51.09	-51.07	-51.04	-51.71		-52.28		-52.52			53.02
Slibpeil										51.23	51.18	51.19								
Tussenafstand		3.32		0.13	0.29		1.13			0.31	0.27	0.15		0.86		0.97		3.82		
Afstand tot as	5.18			-1.86	-1.75	-1.44				-0.31	-0.00	-0.27	-0.43		-1.29		-2.26			-6.08

Gemeente Bierbeek

B2147

Herpendaalbeek

VHAG: 6792

Locatie atlaspunt (LB72): X-coördinaat: 176642,374 Y-coördinaat: 170857,325

DWARSPROFIELPLAN

Atlaspunt - 019
Datum opmeting: 16/03/2023
Schaal: 1/50

