


Legende

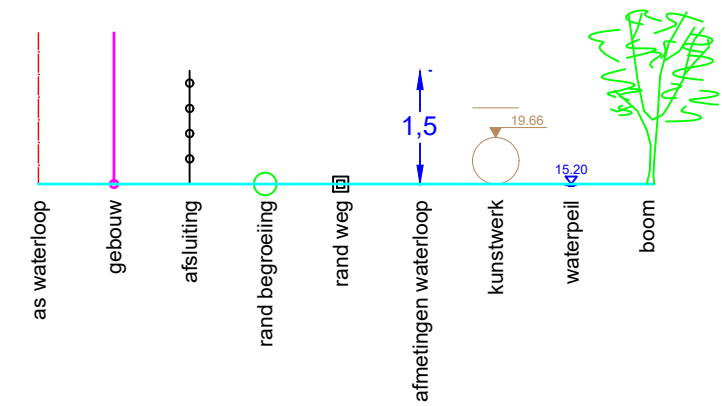

Dwarsprofiel 10
Vergelijkingsvlak 54.00 m T.A.W.
3+94.34

Peil vaste bodem	55.16		-55.08		-54.21	-54.20	-54.30		-55.20		55.32
Slibpeil					54.44	54.34	54.42				
Tussenafstand		2.80		1.02	0.35	0.30		1.46		5.37	
Afstand tot as	4.17		-1.37		-0.35	-0.00	-0.30		-1.76		-7.12

As Herpendaalbeek

waterpeil 54.50 dd. 16/03/2023

Gemeente Bierbeek

B2147 **Herpendaalbeek**

VHAG: 6792

Locatie ataspunt (LB72): X-coördinaat: 176462,068 Y-coördinaat: 170581,335

DWARSPROFIELPLAN

Ataspunt - 027
Datum opmeting: 16/03/2023
Schaal: 1/50

