
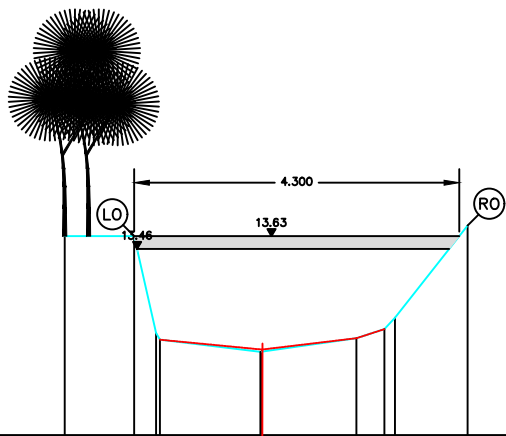


Legende

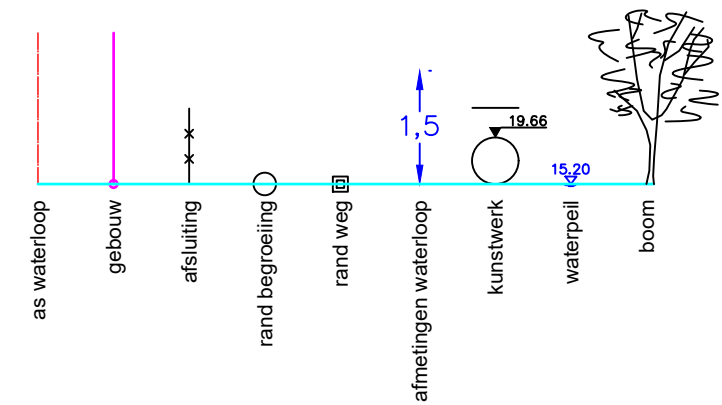

HOOGTEPEIL		13.63	13.63	12.35	12.13	12.55	13.77	
KUMULAFSTAND		2.30	3.22	3.51	4.91	6.67	7.63	
TUSSENAFSTAND	2.30	0.92	0.29	1.40	1.76	0.96		
SLIBPEIL			12.26		12.10	12.28	12.40	

Gemeente Begijnendijk_Herselt

B7018 **Herseltseloop**

VHAG: 8956

Locatie ataspunt (LB72): X-coördinaat: 180939,1545 Y-coördinaat: 189074,8941

DWARSPROFIELPLAN

Ataspunt - 146
Datum opmeting: 2012-07-01
Schaal: 1/100

