
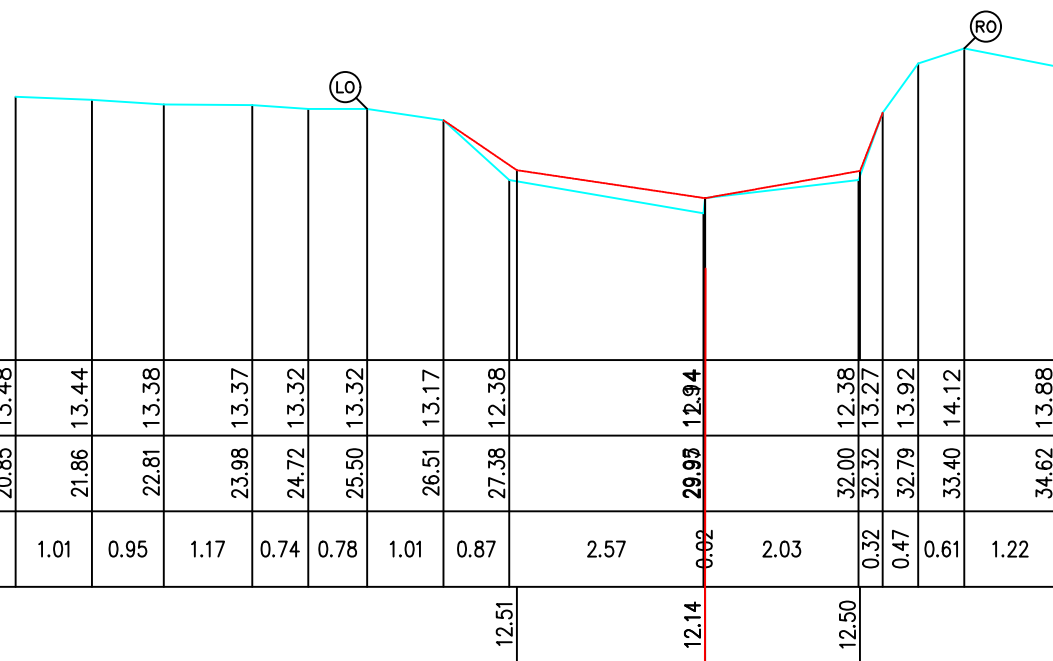


Legende

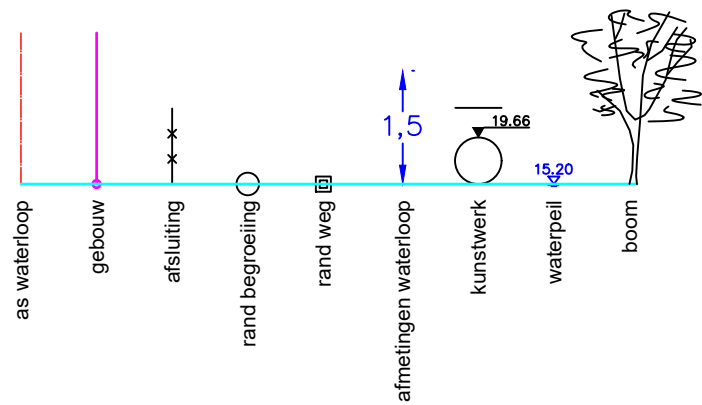

HOOGTEPEIL	13.48	13.44	13.38	13.37	13.32	13.32	13.17	12.38	12.94	12.38	13.27	13.92	14.12	13.88
KUMULAFSTAND	20.85	21.86	22.81	23.98	24.72	25.50	26.51	27.38	29.93	32.00	32.32	32.79	33.40	34.62
TUSSENAFSTAND		1.01	0.95	1.17	0.74	0.78	1.01	0.87	2.57	2.03	0.32	0.47	0.61	1.22
SLIBPEIL	12.51							12.14	12.50					

Gemeente Aarschot_Herselt

B7018 Herseltse loop

VHAG: 8956

Locatie atlaspunt (LB72): X-coördinaat: 181153,6928 Y-coördinaat: 189073,7347

DWARSPROFIELPLAN

Atlaspunt - 152

Datum opmeting: 2012-07-01

Schaal: 1/100

