


Legende

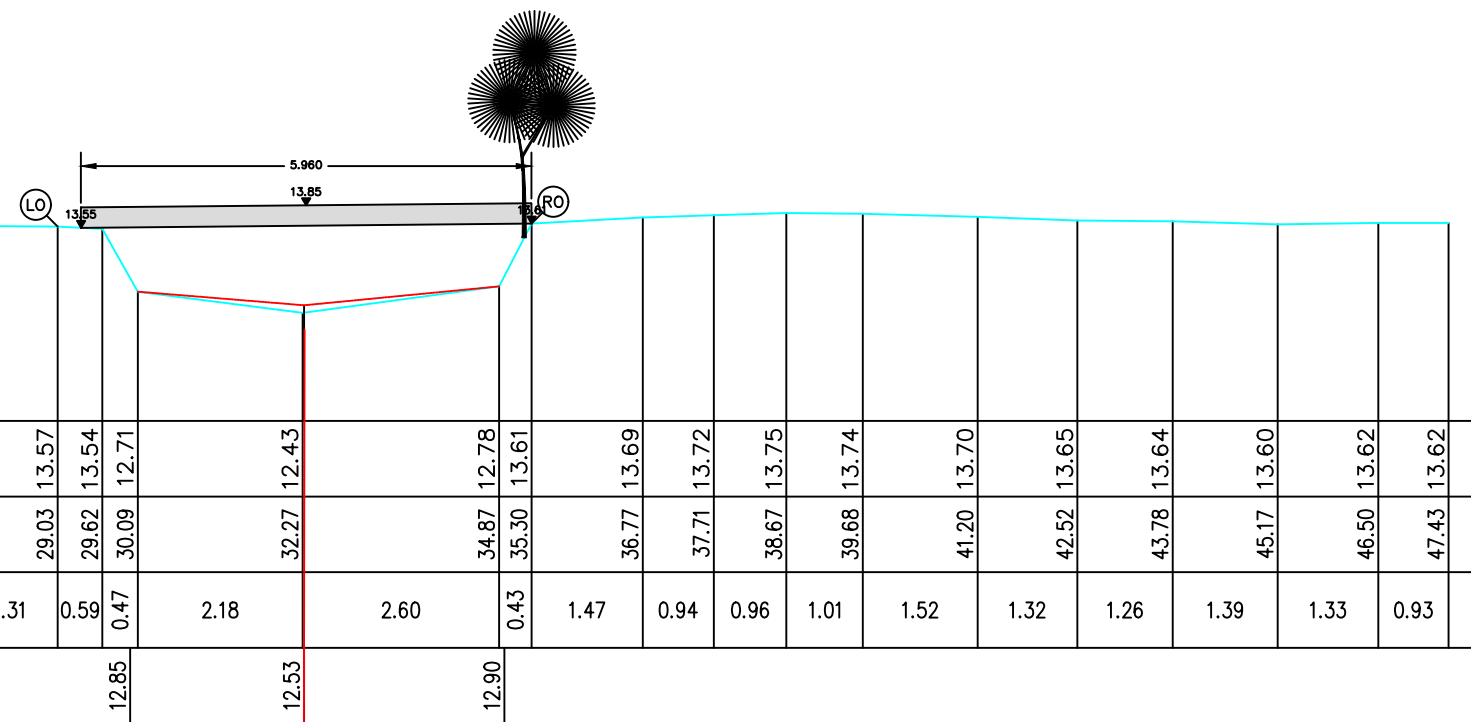

HOOGTEPEIL	13.57	13.50	13.57	13.58	13.57	13.54	12.71	12.43	12.78	13.61	13.69	13.72	13.75	13.74	13.70	13.65	13.64	13.60	13.62	13.62
KUMULAFSTAND	22.75	24.30	26.16	27.72	29.03	29.62	30.09	32.27	34.87	35.30	36.77	37.71	38.67	39.68	41.20	42.52	43.78	45.17	46.50	47.43
TUSSENAFSTAND		1.55	1.86	1.56	1.31	0.59	0.47	2.18	2.60	0.43	1.47	0.94	0.96	1.01	1.52	1.32	1.26	1.39	1.33	0.93
SLIBPEIL	12.85							12.53	12.90											

Gemeente Aarschot_Herselt

B7018

Herseltseloop

VHAG: 8956

Locatie atlaspunt (LB72): X-coördinaat: 181710,2916 Y-coördinaat: 189174,461

DWARSPROFIELPLAN

Atlaspunt - 168

Datum opmeting: 2012-07-01

Schaal:	1/100
---------	-------

