
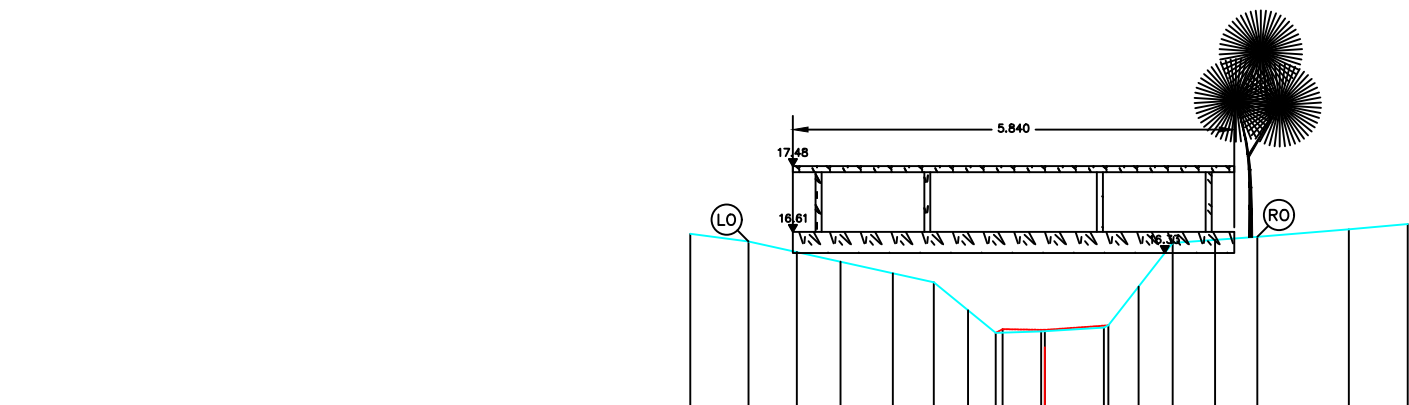


Legende

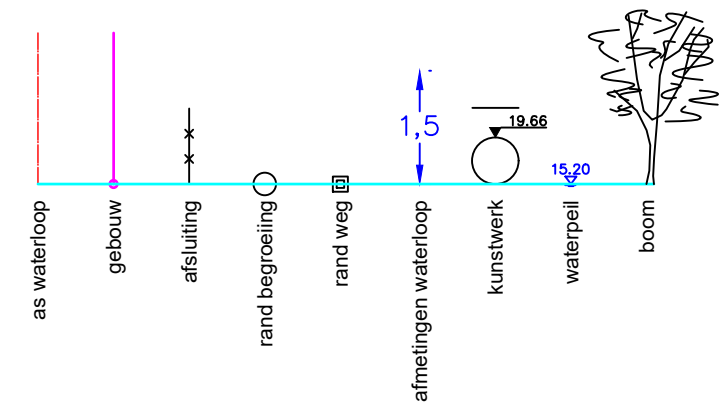

HOOGTEPEIL		16.58	16.48	16.34	16.21	16.06	15.94	15.57	15.27	15.29	15.34	15.88	16.46	16.50	16.54		16.64	16.71	
KUMULAFSTAND		2.57	3.34	3.98	4.56	5.25	5.79	6.24	6.61	7.21	8.04	8.50	8.95	9.51	10.07		11.28	12.06	
TUSSENAFSTAND		0.77		2.45				0.82	0.60	0.83	0.91		1.12		1.21		0.78		
SLIBPEIL								15.32	15.31	15.37									

Gemeente Aarschot_Herselt

B7018

Herseltseloop

VHAG: 8956

Locatie atlaspunt (LB72): X-coördinaat: 188780,5757 Y-coördinaat: 192017,0651

DWARSPROFIELPLAN

Atlaspunt - 359
Datum opmeting: 2012-07-01
Schaal: 1/100

