


Legende

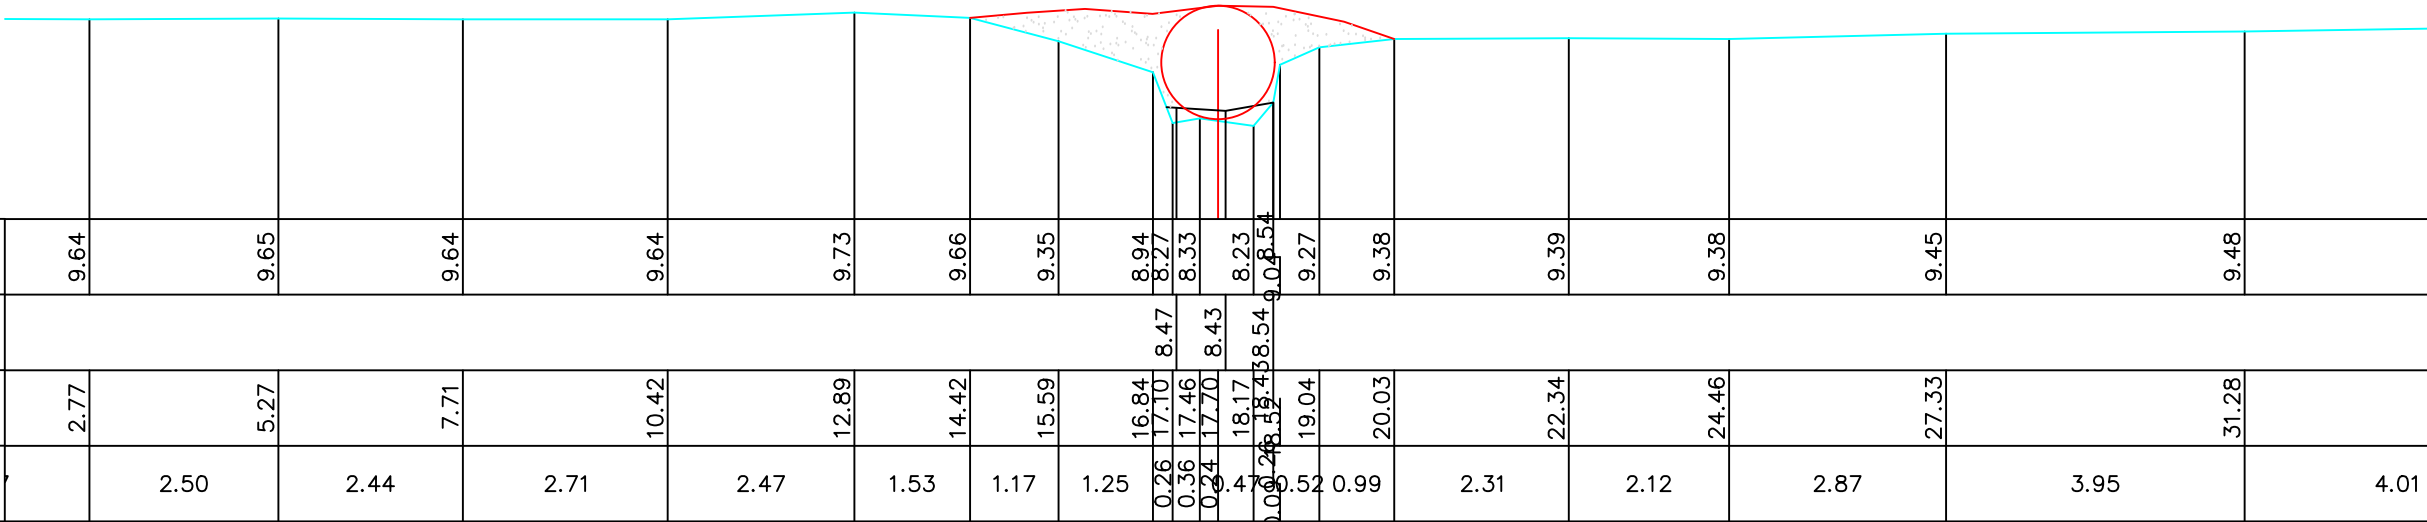

BODEMPEIL	9.64	9.65	9.64	9.64	9.73	9.66	9.35	8.94	8.27	8.33	8.23	9.27	9.38	9.39	9.38	9.45	9.48				
SLIBBODEM	8.47 8.43 8.54 8.54 8.43 8.43 8.54 8.54 8.43 8.43 8.54 8.54 8.43 8.43 8.54 8.54 8.43 8.43																				
CUMULAFSTAND	2.77	5.27	7.71	10.42	12.89	14.42	15.59	16.84	17.10	17.46	17.70	18.17	18.43	18.79	19.04	20.03	22.34	24.46	27.33	31.28	
TUSSENAFSTAND	2.50	2.44	2.71	2.47	1.53	1.17	1.25	0.26	0.36	0.36	0.24	0.47	0.26	0.09	0.52	0.99	2.31	2.12	2.87	3.95	4.01

Gemeente Kapelle-op-den-Bos

B6008 **Hogelsbeek**

VHAG: 3226

Locatie atlaspunt (LB72): X-coördinaat: 148475,1196 Y-coördinaat: 188746,6339

DWARSPROFIELPLAN

Atlaspunt - 003
Datum opmeting: 2001-04-10
Schaal: 1/100

