


Legende

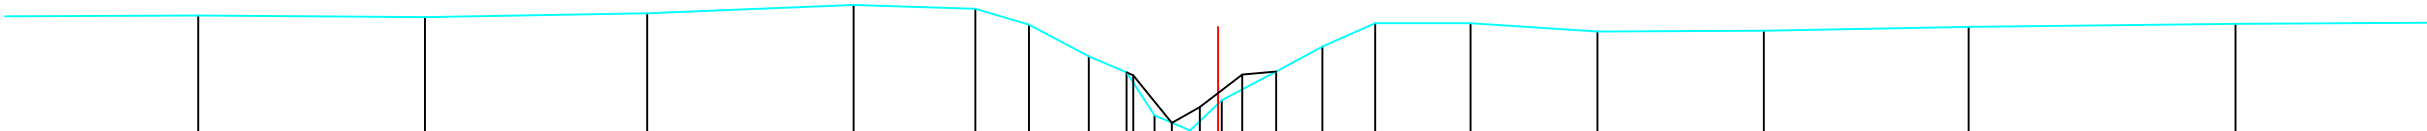

BODEMPEIL	9.65	9.63	9.68	9.79	9.74	9.53	9.11	8.90	8.33	8.13	8.53	8.91	9.24	9.55	9.55	9.44	9.45	9.50	9.54	
SLIBBODEM								8.86	8.23	8.44	8.87									
CUMULAFSTAND	5.21	8.21	11.15	13.88	15.49	16.20	16.99	17.49	17.86	18.33	18.76	19.47	20.08	20.78	22.04	23.72	25.92	28.63	32.16	
TUSSENAFSTAND	2.68	3.00	2.94	2.73	1.61	0.71	0.79	0.50	0.37	0.47	0.03	0.72	0.61	0.70	1.26	1.68	2.20	2.71	3.53	4.74

Gemeente Kapelle-op-den-Bos

B6008 **Hogelsbeek**

VHAG: 3226

Locatie atlaspunt (LB72): X-coördinaat: 148463,1762 Y-coördinaat: 188730,7396

DWARSPROFIELPLAN

Atlaspunt - 005
Datum opmeting: 2001-04-10
Schaal: 1/100

