


Legende

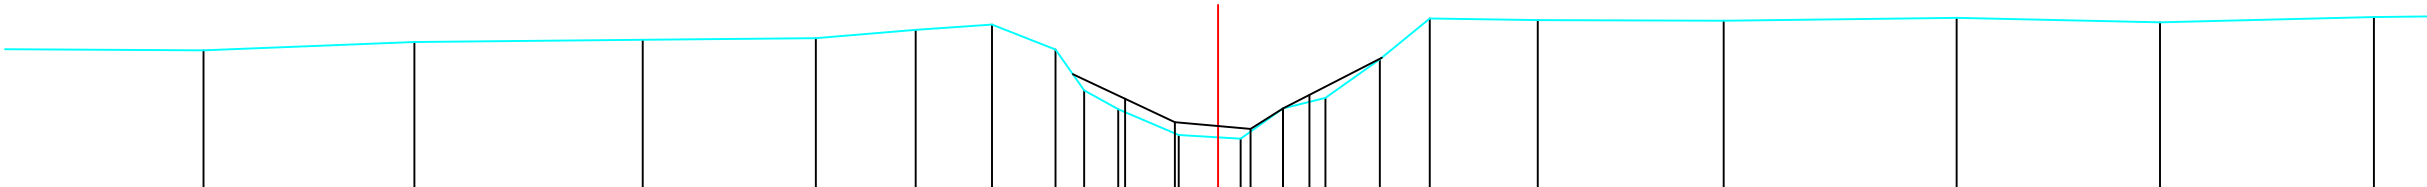

BODEMPEIL	9.90	10.01	10.04	10.06	10.17	10.24	9.91	9.37	9.12	8.78	8.73	9.13	9.27	9.78	10.32	10.30	10.29	10.33	10.27	10.34	
SLIBBODEM	9.26 8.95 8.86 9.13 9.31																				
CUMULAFSTAND	3.57	6.36	9.38	11.67	12.99	14.00	14.84	15.22	15.67	16.47	16.99	17.29	17.85	18.41	19.13	19.79	21.22	23.68	26.76	29.45	32.28
TUSSENAFSTAND	3.57	2.79	3.02	2.29	1.32	1.01	0.84	0.38	0.45	0.80	0.52	0.30	0.56	0.56	0.72	0.66	1.43	2.46	3.08	2.69	2.83

Gemeente Kapelle-op-den-Bos

B6008 **Hogelsbeek**

VHAG: 3226

Locatie atlaspunt (LB72): X-coördinaat: 148238,1922 Y-coördinaat: 188470,168

DWARSPROFIELPLAN

Atlaspunt - 017
Datum opmeting: 2001-04-10
Schaal: 1/100

