
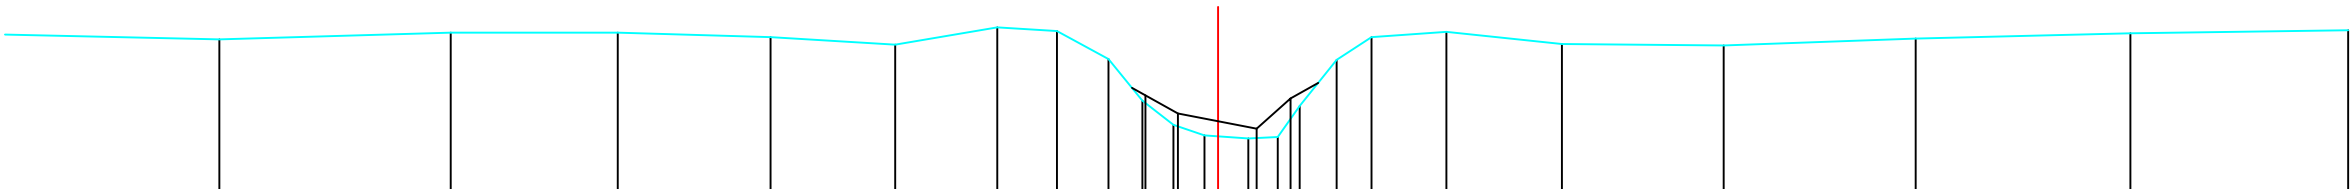


Legende

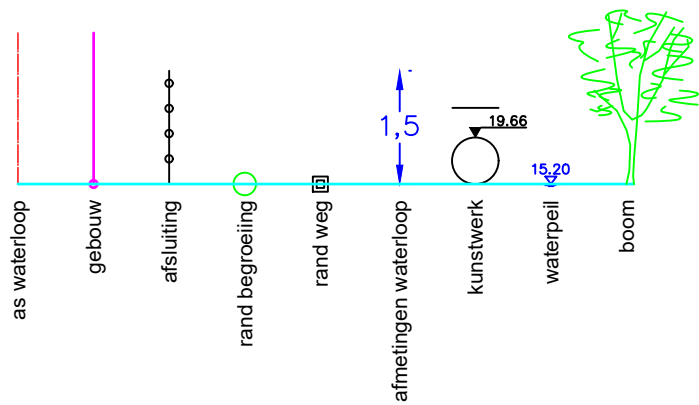

BODEMPEIL	10.07	10.16	10.16	10.10	10.00	10.23	10.18	9.81	9.26	8.94	8.80	8.76	8.78	9.19	9.80	10.10	10.17	10.01	9.99	10.08	10.15	10.19	
SLIBBODEM																							
CUMULAFSTAND	8.67	11.73	13.94	15.96	17.61	18.96	19.75	20.43	20.88	21.29	21.70	21.88	22.28	22.67	22.96	23.45	23.91	24.90	26.43	28.57	31.11	33.95	36.83
TUSSENAFSTAND	4.04	3.06	2.21	2.02	1.65	1.35	0.79	0.68	0.46	0.41	0.18	0.40	0.39	0.29	0.49	0.46	0.99	1.53	2.14	2.54	2.84	2.88	

Gemeente Kapelle-op-den-Bos

B6008

Hogelsbeek

VHAG: 3226

Locatie atlaspunt (LB72): X-coördinaat: 148177,6073 Y-coördinaat: 188429,0727

DWARSPROFIELPLAN

Atlaspunt - 019

Datum opmeting: 2001-04-10

Schaal: 1/100



VLAAMS-
BRABANT