


Legende

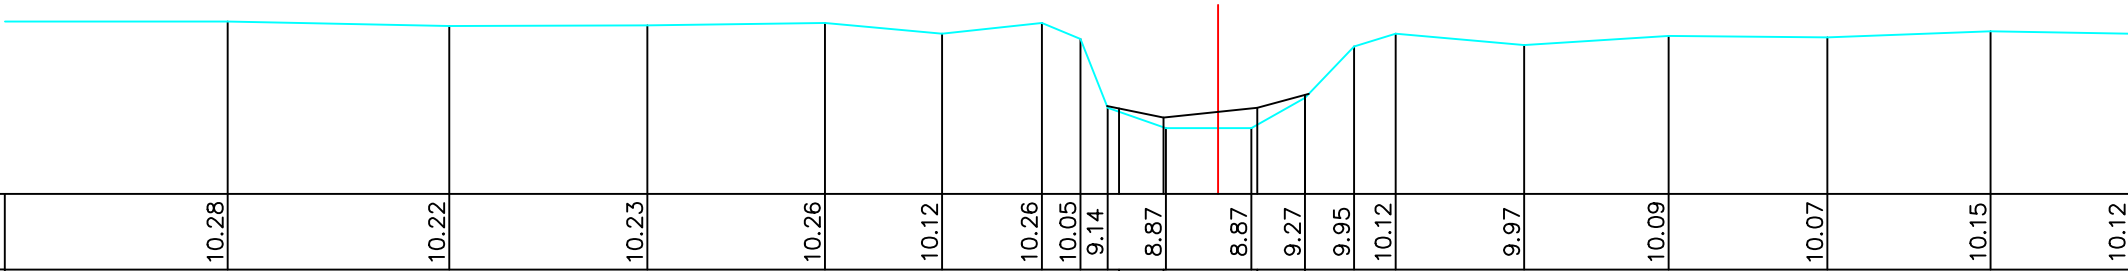

BODEMPEIL	10.28	10.22	10.23	10.26	10.12	10.26	10.05	9.14	8.87	8.87	9.27	9.95	10.12	9.97	10.09	10.07	10.15	10.12
SLIBBODEM								9.13	9.01	9.14	9.31							
CUMULAFSTAND	3.32	6.25	8.87	11.22	12.77	14.09	14.60	14.96	15.73	16.42	16.86	17.57	18.22	18.77	20.47	22.38	24.48	26.64
TUSSENAFSTAND	3.32	2.93	2.62	2.35	1.55	1.32	0.51	0.36	0.77	0.69	0.44	0.71	0.65	0.55	1.70	1.91	2.10	2.16

Gemeente Kapelle-op-den-Bos

B6008

Hogelsbeek

VHAG: 3226

Locatie atlaspunt (LB72): X-coördinaat: 148140,0662 Y-coördinaat: 188400,0602

DWARSPROFIELPLAN

Atlaspunt - 020
Datum opmeting: 2001-04-10
Schaal: 1/100

