


Legende

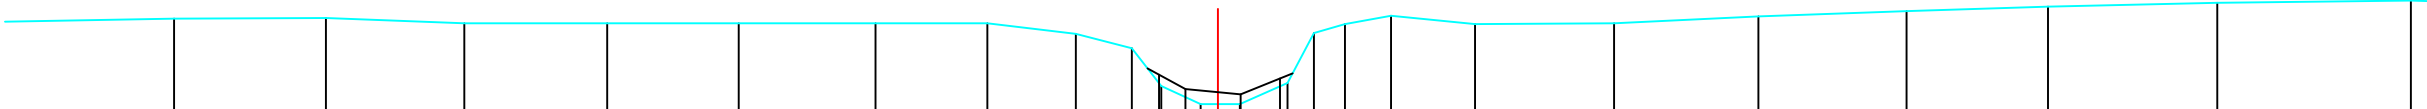

BODEMPEIL	10.37	10.38	10.31	10.31	10.31	10.31	10.31	10.17	9.98	9.48	9.24	9.24	9.52	10.18	10.30	10.41	10.30	10.31	10.40	10.47	10.53	10.58	10.61
SLIBBODEM										9.63	9.44	9.37	9.58										
CUMULAFSTAND	4.36	6.37	8.20	10.09	11.83	13.64	15.12	16.29	17.03	17.42	17.94	18.17	19.09	19.44	19.85	20.46	21.57	23.41	25.32	27.28	29.15	31.39	33.95
TUSSENAFSTAND	2.32	2.01	1.83	1.89	1.74	1.81	1.48	1.17	0.74	0.39	0.52	0.23	0.63	0.35	0.40	0.61	1.11	1.84	1.91	1.96	1.87	2.24	2.56

Gemeente Kapelle-op-den-Bos

B6008 **Hogelsbeek**

VHAG: 3226

Locatie atlaspunt (LB72): X-coördinaat: 148107,6337 Y-coördinaat: 188189,8377

DWARSPROFIELPLAN

Atlaspunt - 029
Datum opmeting: 2001-04-10
Schaal: 1/100

