
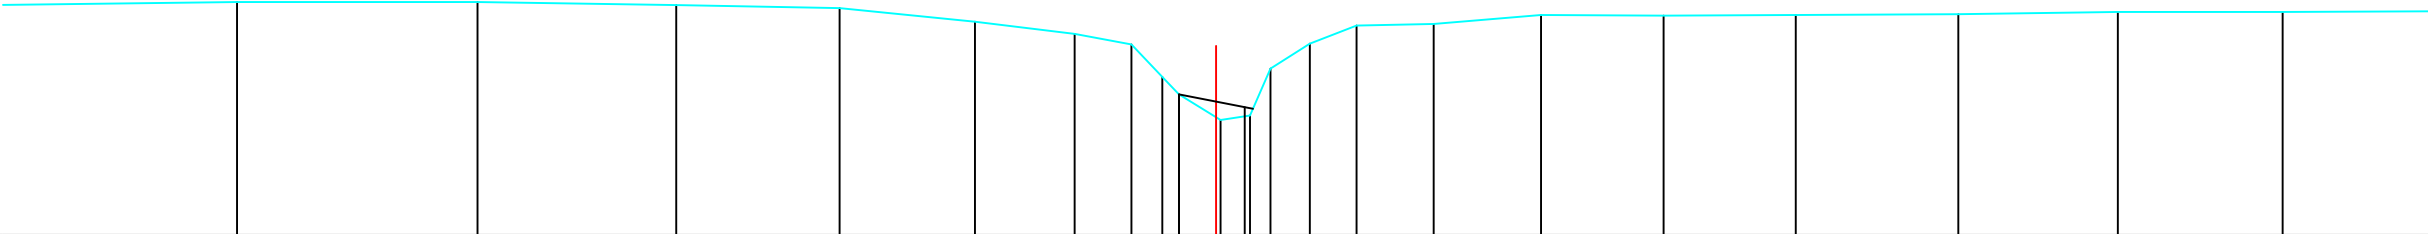


Legende

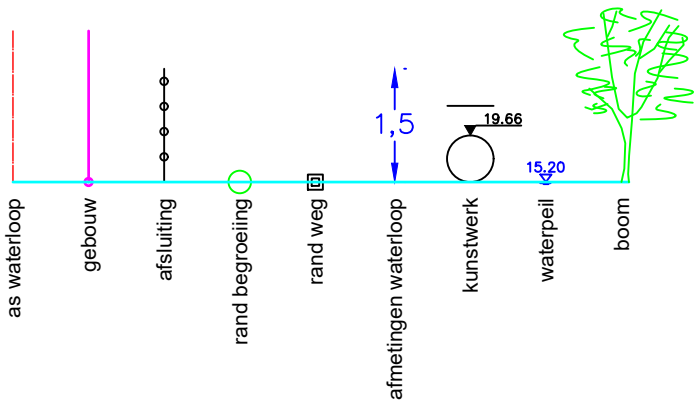

BODEMPEIL	11.08	11.08	11.04	11.00	10.82	10.66	10.52	10.09	9.86	9.52	9.58	10.20	10.53	10.77	10.79	10.91	10.90	10.91	10.92	10.95	10.95
SLIBBODEM								9.86	9.69												
CUMULAFSTAND	7.04	10.22	12.85	15.01	16.80	18.12	18.87	19.28	19.50	19.99	20.44	20.71	21.23	21.85	22.87	24.29	25.91	27.66	29.81	31.92	34.10
TUSSENAFSTAND	3.33	3.18	2.63	2.16	1.79	1.32	0.75	0.41	0.22	0.49	0.39	0.27	0.52	0.62	1.02	1.42	1.62	1.75	2.15	2.11	2.18

Gemeente Kapelle-op-den-Bos

B6008

Hogelsbeek

VHAG: 3226

Locatie atlaspunt (LB72): X-coördinaat: 148015,7307 Y-coördinaat: 187955,0734

DWARSPROFIELPLAN

Atlaspunt - 036
Datum opmeting: 2001-04-10
Schaal: 1/100

