


Legende

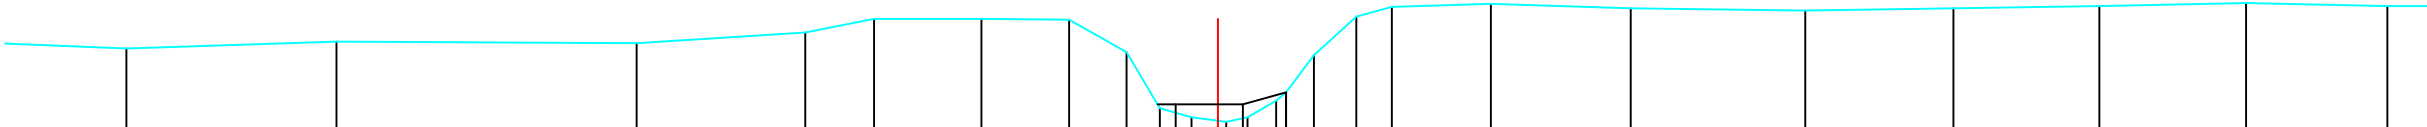

BODEMPEIL	11.11	11.20	11.18	11.32	11.50	11.50	11.49	11.06	10.32	10.20	10.14	10.20	10.42	11.02	11.53	11.66	11.70	11.64	11.61	11.64	11.67	11.71	11.67
SLIBBODEM									10.37	10.37	10.37	10.37	10.53										
CUMULAFSTAND	6.77	9.55	13.52	15.75	16.66	18.08	19.24	20.00	20.44	20.86	21.21	21.60	21.98	22.48	23.04	23.51	24.82	26.67	28.98	30.94	32.87	34.81	36.68
TUSSENAFSTAND	2.45	2.78	3.97	2.23	0.91	1.42	1.16	0.76	0.44	0.42	0.35	0.28	0.38	0.37	0.56	0.47	1.31	1.85	2.31	1.96	1.93	1.94	1.87

Gemeente Kapelle-op-den-Bos

B6008 **Hogelsbeek**

VHAG: 3226

Locatie atlaspunt (LB72): X-coördinaat: 147907,5038 Y-coördinaat: 187656,3196

DWARSPROFIELPLAN

Atlaspunt - 045
Datum opmeting: 2001-04-10
Schaal: 1/100

