
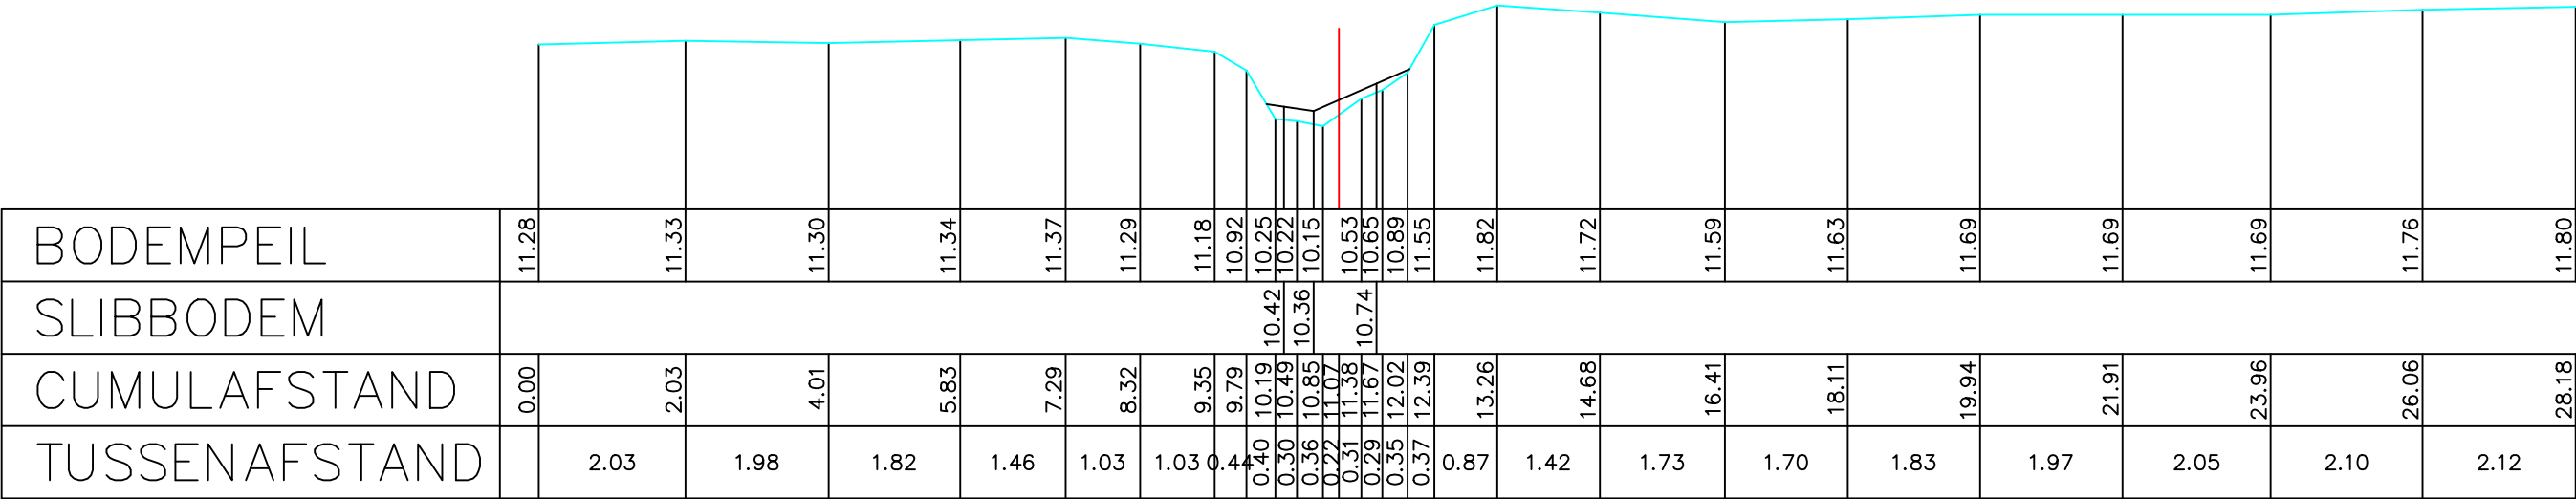


Legende

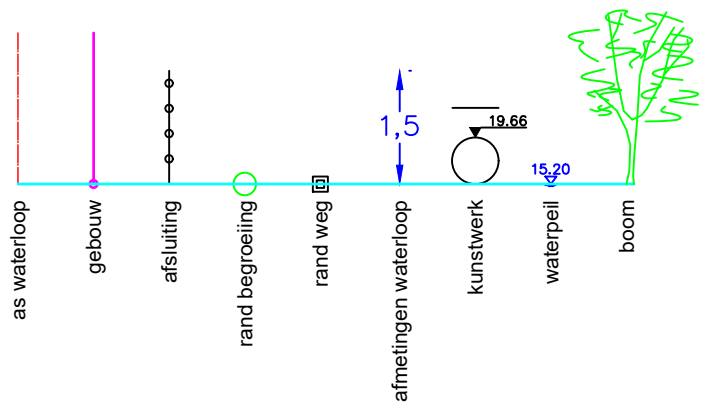

BODEMPEIL	11.28	11.33	11.30	11.34	11.37	11.29	11.18	10.92	10.25	10.22	10.15	10.53	10.65	10.89	11.55	11.82	11.72	11.59	11.63	11.69	11.69	11.69	11.76	11.80	
SLIBBODEM											10.42	10.36	10.74												
CUMULAFSTAND	0.00	2.03	4.01	5.83	7.29	8.32	9.35	9.79	10.19	10.49	10.85	11.07	11.38	11.67	12.02	12.39	13.26	14.68	16.41	18.11	19.94	21.91	23.96	26.06	28.18
TUSSENAFSTAND		2.03	1.98	1.82	1.46	1.03	1.03	0.44	0.40	0.30	0.36	0.22	0.31	0.29	0.35	0.37	0.87	1.42	1.73	1.70	1.83	1.97	2.05	2.10	2.12

Gemeente Kapelle-op-den-Bos

B6008 **Hogelsbeek**

VHAG: 3226

Locatie atlaspunt (LB72): X-coördinaat: 147889,696 Y-coördinaat: 187598,8819

DWARSPROFIELPLAN

Atlaspunt - 048
Datum opmeting: 2001-04-10
Schaal: 1/100

