


Legende

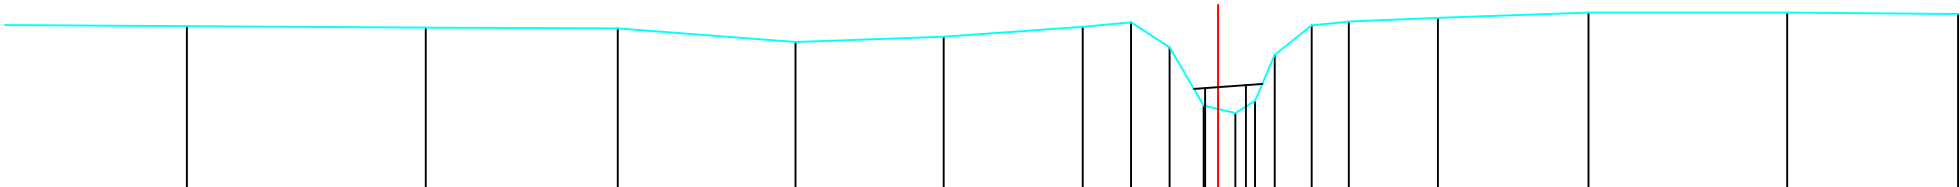

BODEMPEIL	12.22	12.20	12.19	12.01	12.08	12.21	12.27	11.94	11.17	11.07	11.23	11.84	12.23	12.28	12.33	12.40	12.40	12.38	
SLIBBODEM									11.40	11.44									
CUMULAFSTAND	3.31	6.47	9.01	11.36	13.32	15.16	15.80	16.31	16.76	16.98	17.18	17.44	17.70	18.19	18.68	19.86	21.85	24.48	26.74
TUSSENAFSTAND	3.31	3.16	2.54	2.35	1.96	1.84	0.64	0.50	0.45	0.23	0.26	0.26	0.49	0.49	1.18	1.99	2.63	2.26	

Gemeente Meise

B6008

Hogelsbeek

VHAG: 3226

Locatie atlaspunt (LB72): X-coördinaat: 147690,7447 Y-coördinaat: 187181,4705

DWARSPROFIELPLAN

Atlaspunt - 062
Datum opmeting: 2001-04-10
Schaal: 1/100

