


Legende

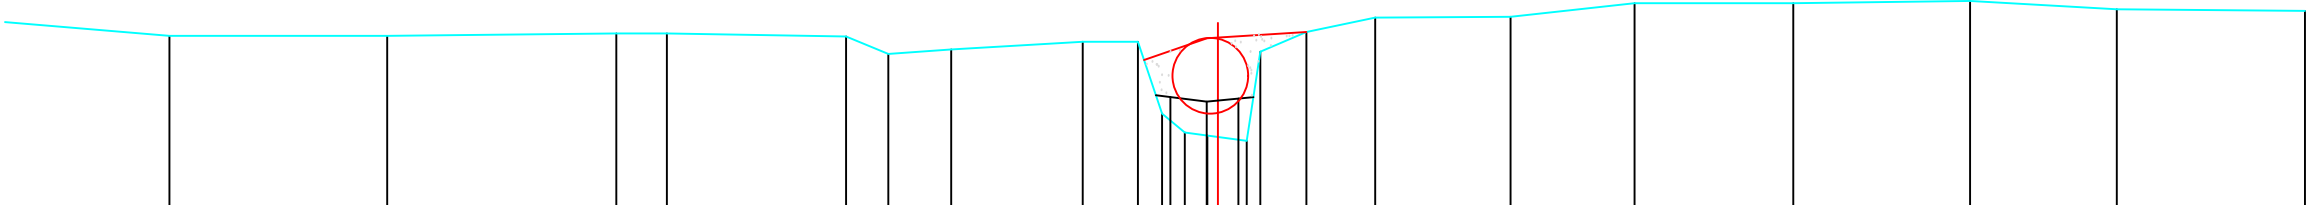

BODEMPEIL	12.33	12.33	12.36	12.36	12.32	12.09	12.15	12.25	12.25	11.30	11.05	11.01	10.94	12.38	12.57	12.58	12.76	12.76	12.79	12.68	12.66
SLIBBODEM	11.52 11.46 11.50																				
CUMULAFSTAND	5.45	8.33	11.36	12.03	14.40	14.96	15.79	17.53	18.26	18.58	18.88	19.18	19.70	20.49	21.40	23.19	24.83	26.93	29.27	31.21	33.70
TUSSENAFSTAND	2.78	2.88	3.03	0.67	2.37	0.56	0.83	1.74	0.73	0.32	0.30	0.30	0.38	0.61	0.91	1.79	1.64	2.10	2.34	1.94	2.49

Gemeente Meise

B6008 **Hogelsbeek**

VHAG: 3226

Locatie atlaspunt (LB72): X-coördinaat: 147637,537 Y-coördinaat: 187045,0992

DWARSPROFIELPLAN

Atlaspunt - 066
Datum opmeting: 2001-04-10
Schaal: 1/100

