


Legende

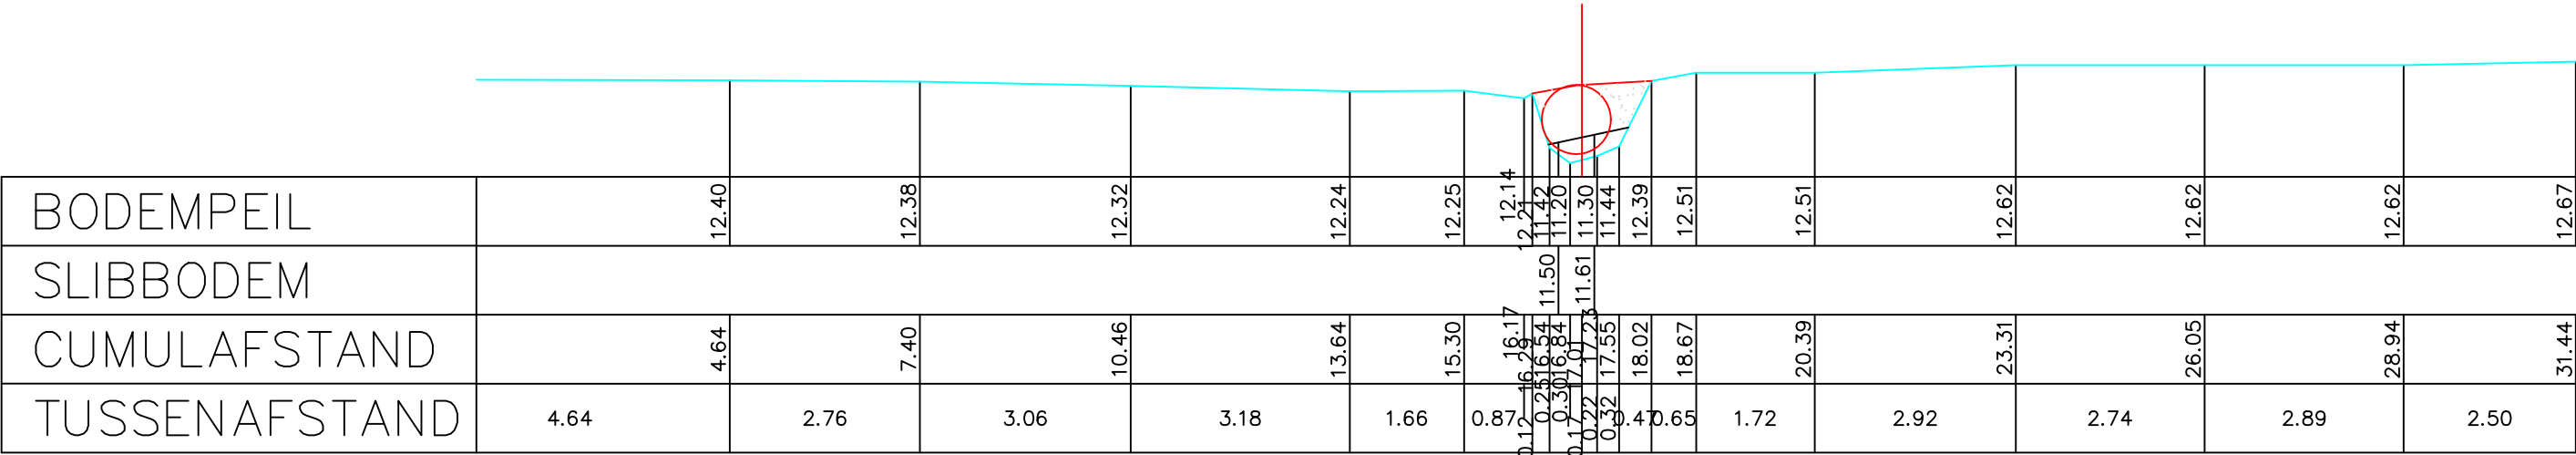

BODEMPEIL	12.40	12.38	12.32	12.24	12.25	12.14	12.21	11.42	11.20	11.30	11.44	12.39	12.51	12.51	12.62	12.62	12.62	12.67
SLIBBODEM																		
CUMULAFSTAND	4.64	7.40	10.46	13.64	15.30	16.17	16.29	16.54	16.84	17.01	17.23	18.02	18.67	20.39	23.31	26.05	28.94	31.44
TUSSENAFSTAND	4.64	2.76	3.06	3.18	1.66	0.87	0.12	0.25	0.30	0.17	0.22	0.32	0.40	1.72	2.92	2.74	2.89	2.50

Gemeente Meise

B6008

Hogelsbeek

VHAG: 3226

Locatie atlaspunt (LB72): X-coördinaat: 147638,4661 Y-coördinaat: 187039,989

DWARSPROFIELPLAN

Atlaspunt - 067
Datum opmeting: 2001-04-10
Schaal: 1/100

