


Legende

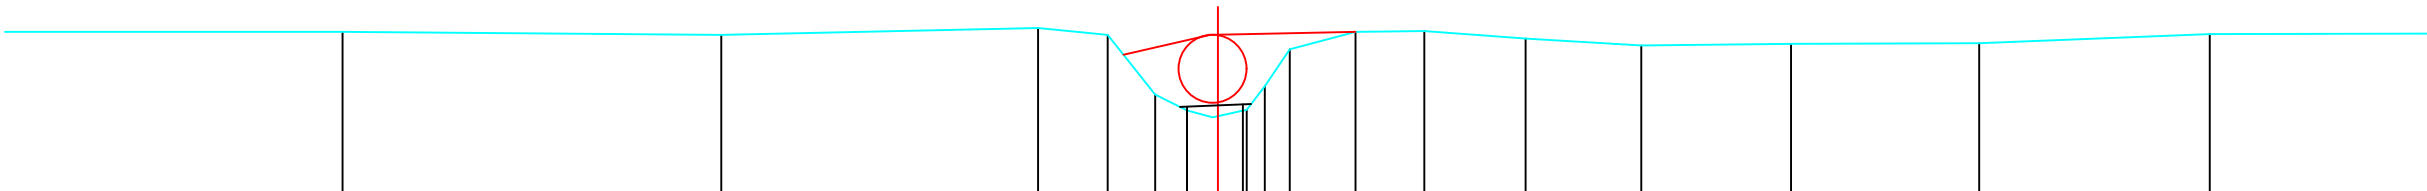

BODEMPEIL	13.17	13.13	13.22	13.13	12.34	12.13	12.04	12.14	12.45	12.94	13.17	13.18	13.08	12.99	13.01	13.02	13.14	
SLIBBODEM																		
CUMULAFSTAND	6.80	11.81	16.00	16.92	17.55	17.97	18.31	18.76	19.00	19.33	20.20	21.11	22.45	23.98	25.96	28.45	31.50	
TUSSENAFSTAND	6.80	5.01	4.19	0.92	0.63	0.42	0.34	0.38	0.24	0.33	0.87	0.91	1.34	1.53	1.98	2.49	3.05	4.84

Gemeente Meise

B6008

Hogelsbeek

VHAG: 3226

Locatie atlaspunt (LB72): X-coördinaat: 147590,3762 Y-coördinaat: 186823,4492

DWARSPROFIELPLAN

Atlaspunt - 073
Datum opmeting: 2001-04-10
Schaal: 1/100

