


Legende

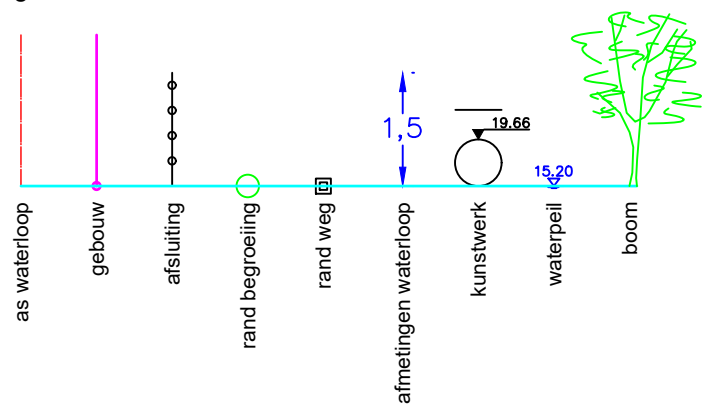

16	P.K.	0.48705
----	------	---------

MATEN TERREIN	26.13	26.13	26.17	26.25	26.25	26.26	26.18	26.18	25.45	24.47	24.28	24.78	25.32	26.19	26.22	26.23	26.23	26.24
TUSSENAFST. TERREIN		2.42	2.02	0.43	2.57	1.65	0.74	2.06	0.67	0.74	0.81	0.31	2.05	2.64	1.88	0.93	2.81	
GEKUM. AFST. TERREIN	-13.32	-13.15	-10.73	-8.72	-8.28	-5.72	-4.07	-3.33	-1.26	-0.59	0.15	0.95	1.27	3.32	5.96	7.84	8.77	11.58

Gemeente Galmaarden

B5224

Hollebeek

VHAG:6210

Locatie ataspunt (LB72): X-coördinaat: 122487,8964 Y-coördinaat: 160512,8144

DWARSPROFIELPLAN

Atlaspunt - 016

Datum opmeting: 1998-03-01

Schaal: 1/100

**VLAAMS-
BRABANT**