


Legende

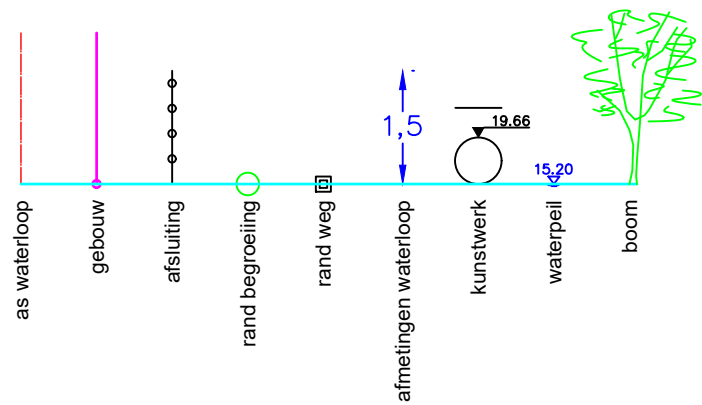

17	P.K.	0.50628
----	------	---------

MATEN TERREIN	26.26		26.27	26.23	25.54	24.74	24.45	24.99	25.39	26.26	26.33	26.21	26.21	26.23
TUSSENAFST. TERREIN		2.54	2.74	2.64	0.27	0.86	0.67	0.35	1.43	2.23	2.33	2.49	2.44	1.43
GEKUM. AFST. TERREIN	-9.27	-6.72	-3.99	-1.35	-1.08	-0.22	0.44	0.80	2.22	4.45	6.78	9.27	11.70	13.13

Gemeente Galmaarden

B5224

Hollebeek

VHAG:6210

Locatie atlaspunt (LB72): X-coördinaat: 122483,8423 Y-coördinaat: 160528,2797

DWARSPROFIELPLAN

Atlaspunt - 017

Datum opmeting: 1998-03-01

Schaal: 1/100



VLAAMS- BRABANT