



Legende

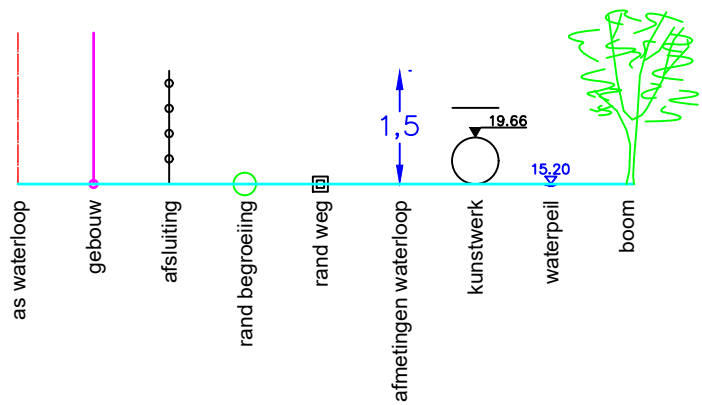

32 P.K. 0.94509

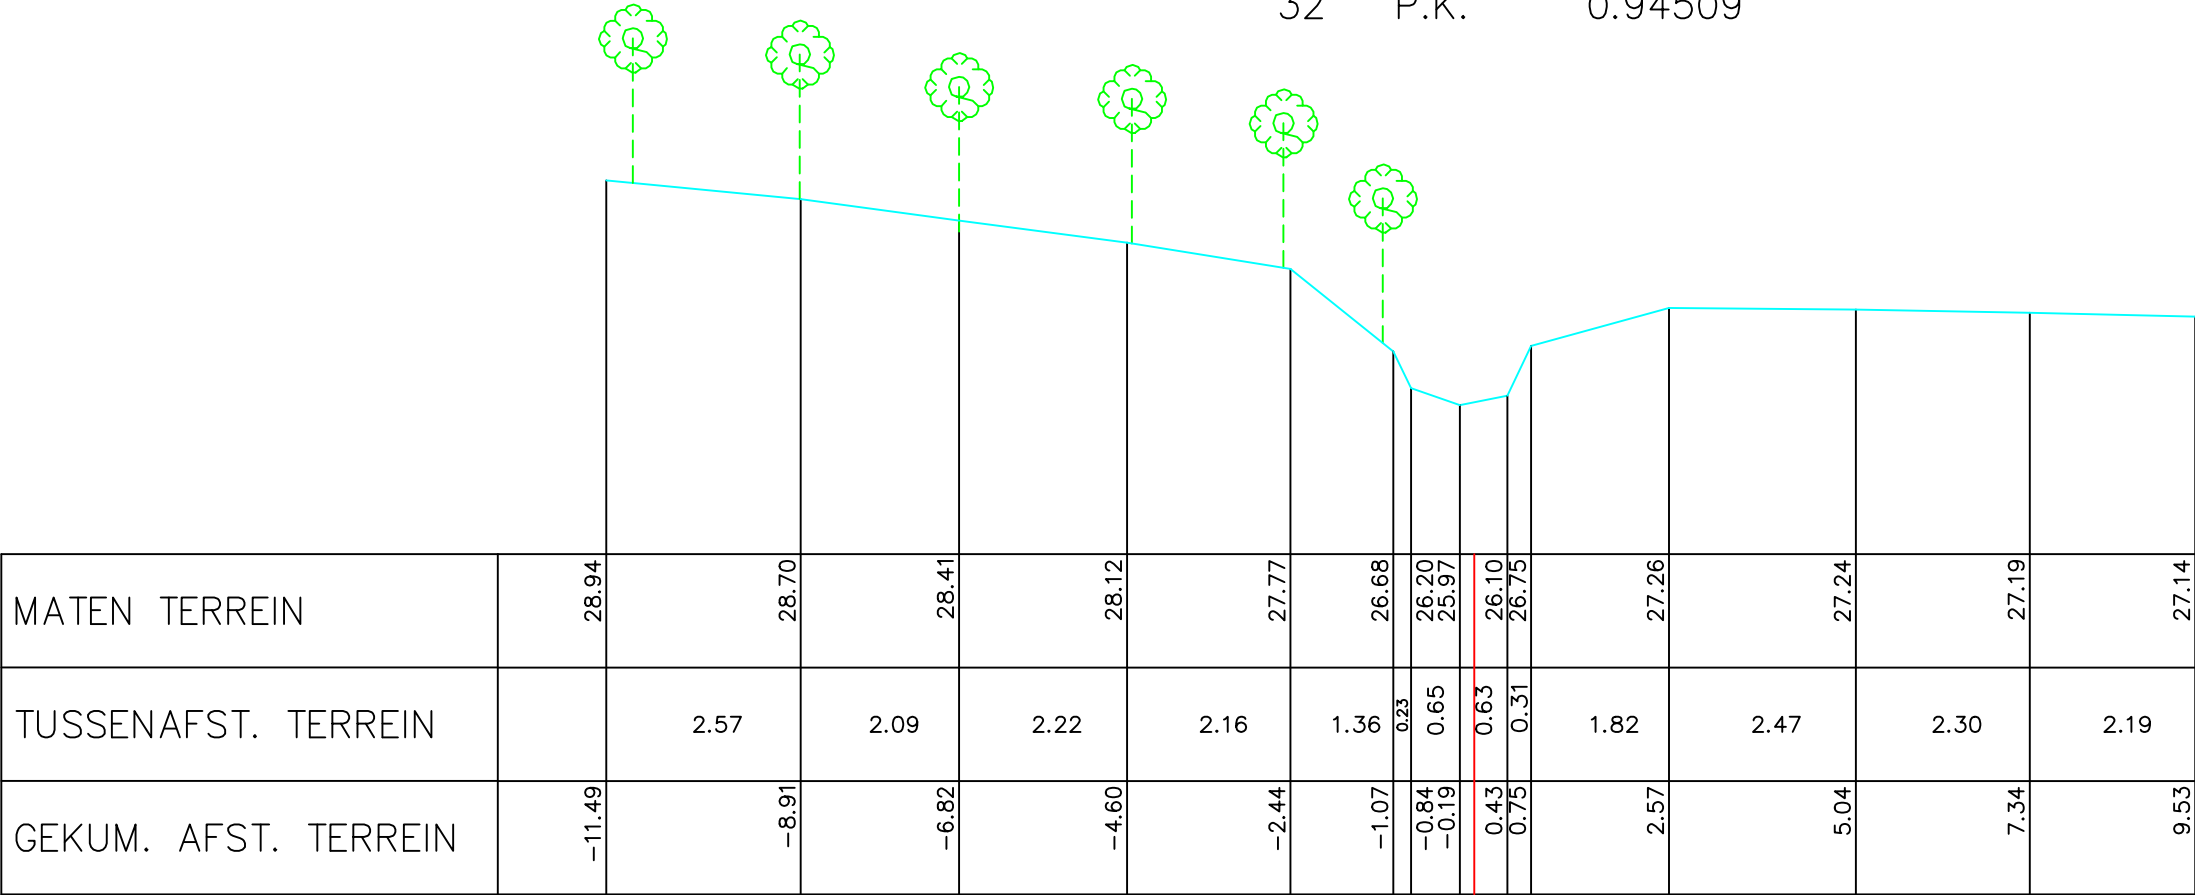

MATEN TERREIN	28.94	28.70	28.41	28.12	27.77	26.68	26.20	25.97	26.10	26.75	27.26	27.24	27.19	27.14
TUSSENAFST. TERREIN		2.57	2.09	2.22	2.16	1.36	0.23	0.65	0.63	0.31	1.82	2.47	2.30	2.19
GEKUM. AFST. TERREIN	-11.49	-8.91	-6.82	-4.60	-2.44	-1.07	-0.84	-0.19	0.43	0.75	2.57	5.04	7.34	9.53

Gemeente Galmaarden

B5224 **Hollebeek**

VHAG: 6210

Locatie atlaspunt (LB72): X-coördinaat: 122662,0913 Y-coördinaat: 160733,3009

DWARSPROFIELPLAN

Atlaspunt - 032
Datum opmeting: 1998-03-01
Schaal: 1/100

