



Legende

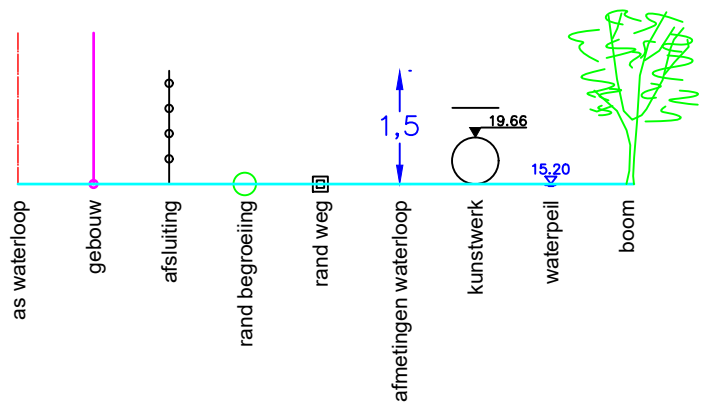

38 P.K. 1.14465

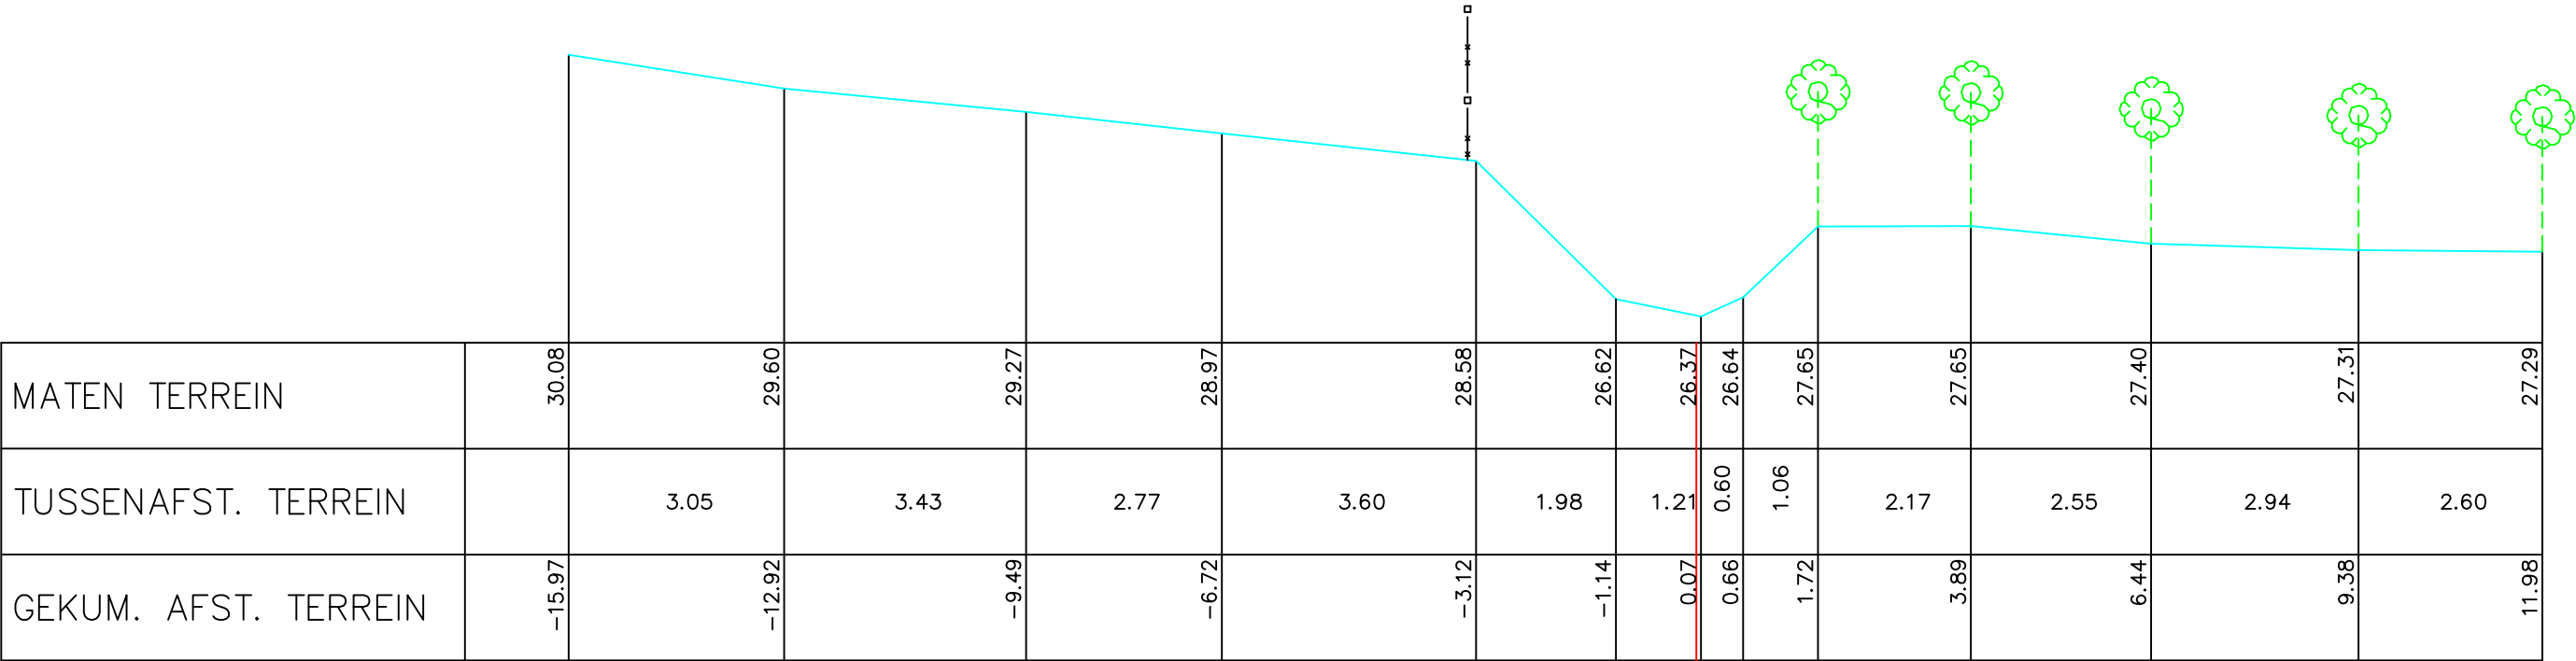

|                      |        |        |       |       |       |       |       |       |       |       |       |       |       |
|----------------------|--------|--------|-------|-------|-------|-------|-------|-------|-------|-------|-------|-------|-------|
| MATEN TERREIN        | 30.08  | 29.60  | 29.27 | 28.97 | 28.58 | 26.62 | 26.37 | 26.64 | 27.65 | 27.65 | 27.40 | 27.31 | 27.29 |
| TUSSENAFST. TERREIN  | 3.05   | 3.43   | 2.77  | 3.60  | 1.98  | 1.21  | 0.60  | 1.06  | 2.17  | 2.55  | 2.94  | 2.60  |       |
| GEKUM. AFST. TERREIN | -15.97 | -12.92 | -9.49 | -6.72 | -3.12 | -1.14 | 0.07  | 0.66  | 1.72  | 3.89  | 6.44  | 9.38  | 11.98 |

Gemeente Galmaarden

**B5224** **Hollebeek**

VHAG: 6210

Locatie atlaspunt (LB72): X-coördinaat: 122719,9106 Y-coördinaat: 160841,0599

DWARSPROFIELPLAN

Atlaspunt - 038  
Datum opmeting: 1998-03-01  
Schaal: 1/100

