


Legende

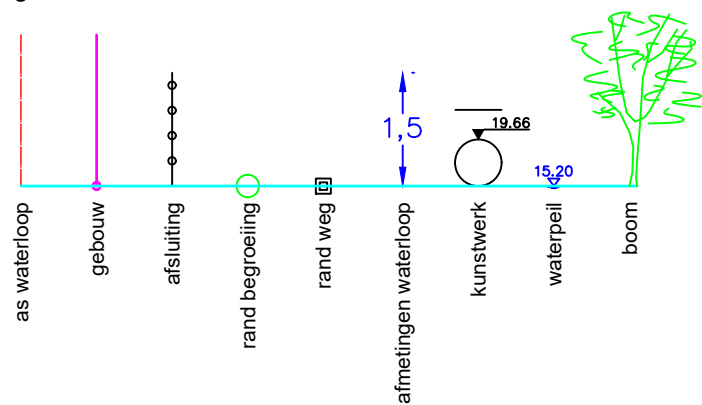

40 P.K. 1.22100



MATEN TERREIN	27.88	27.89	27.85	27.81	27.82	26.83	26.51	26.50	27.66	27.69	27.64	27.56	27.52
TUSSENAFST. TERREIN		2.66	2.75	2.71	2.40	0.69	0.83	0.73	2.30	3.34		2.66	2.51
GEKUM. AFST. TERREIN	-12.56	-9.89	-7.15	-4.43	-2.03	-1.34	-0.51	0.22	0.51	2.81	6.15	8.81	11.32

Gemeente Galmaarden

B5224

Hollebeek

VHAG:6210

Locatie atlaspunt (LB72): X-coördinaat: 122741,0505 Y-coördinaat: 160897,2394

DWARSPROFIELPLAN

Atlaspunt - 040

Datum opmeting: 1998-03-01

Schaal: 1/100

