


Legende



43 P.K. 1.36723

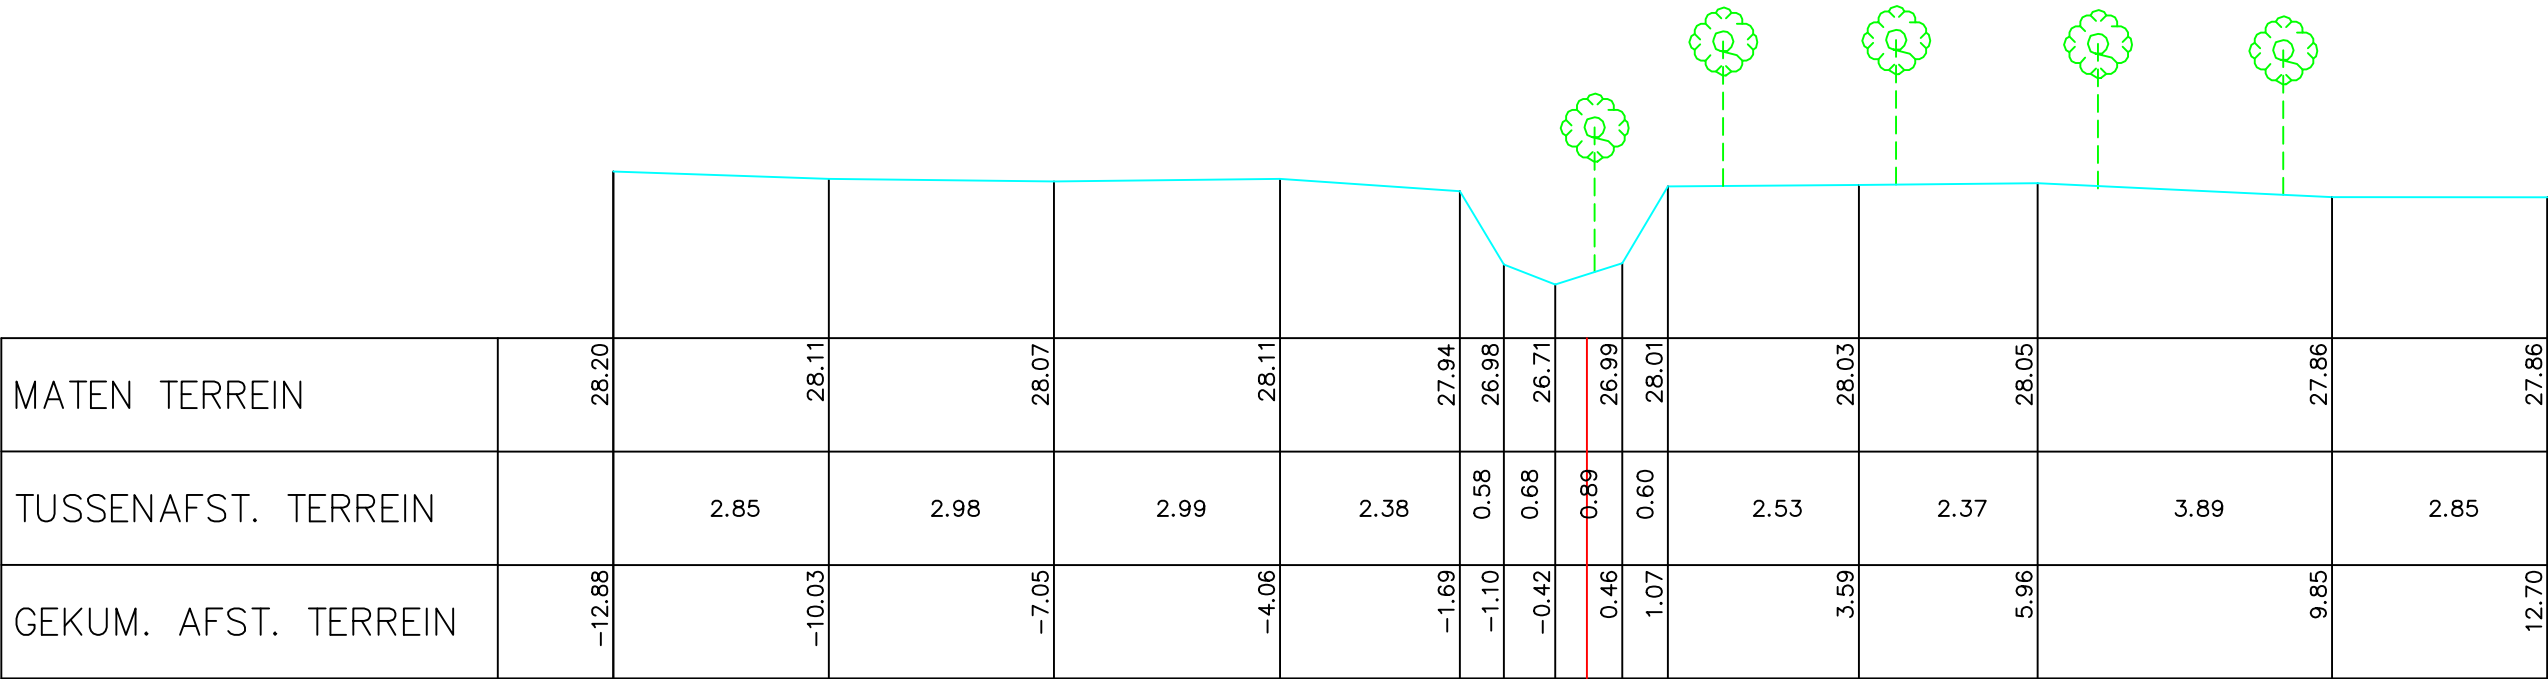

MATEN TERREIN	28.20	28.11	28.07	28.11	27.94	26.98	26.71	26.99	28.01	28.03	28.05	27.86	27.86
TUSSENAFST. TERREIN		2.85	2.98	2.99	2.38	0.58	0.68	0.89	0.60	2.53	2.37	3.89	2.85
GEKUM. AFST. TERREIN	-12.88	-10.03	-7.05	-4.06	-1.69	-1.10	-0.42	0.46	1.07	3.59	5.96	9.85	12.70

Gemeente Galmaarden

B5224 **Hollebeek**

VHAG: 6210

Locatie atlaspunt (LB72): X-coördinaat: 122827,931 Y-coördinaat: 160984,371

DWARSPROFIELPLAN

Atlaspunt - 043
Datum opmeting: 1998-03-01
Schaal: 1/100

